

**PROPOSED RESIDENTIAL DEVELOPMENT  
FOR  
KROOPH AGENCY  
AT  
OLALEYE NEW TOWN EBUTE META WEST  
LAGOS MAIN LAND LOCAL GOVT AREA  
LAGOS STATE**



CONSULTANT : **O.F.ARCHITECT LTD**

No 14 Abayomi Duro Simi Etti


Lagos, Nigeria

[www.ofarchitect.com.ng](http://www.ofarchitect.com.ng)

TEL : Tel: 08141926861

email : [ofarchitect1@gmail.com](mailto:ofarchitect1@gmail.com)



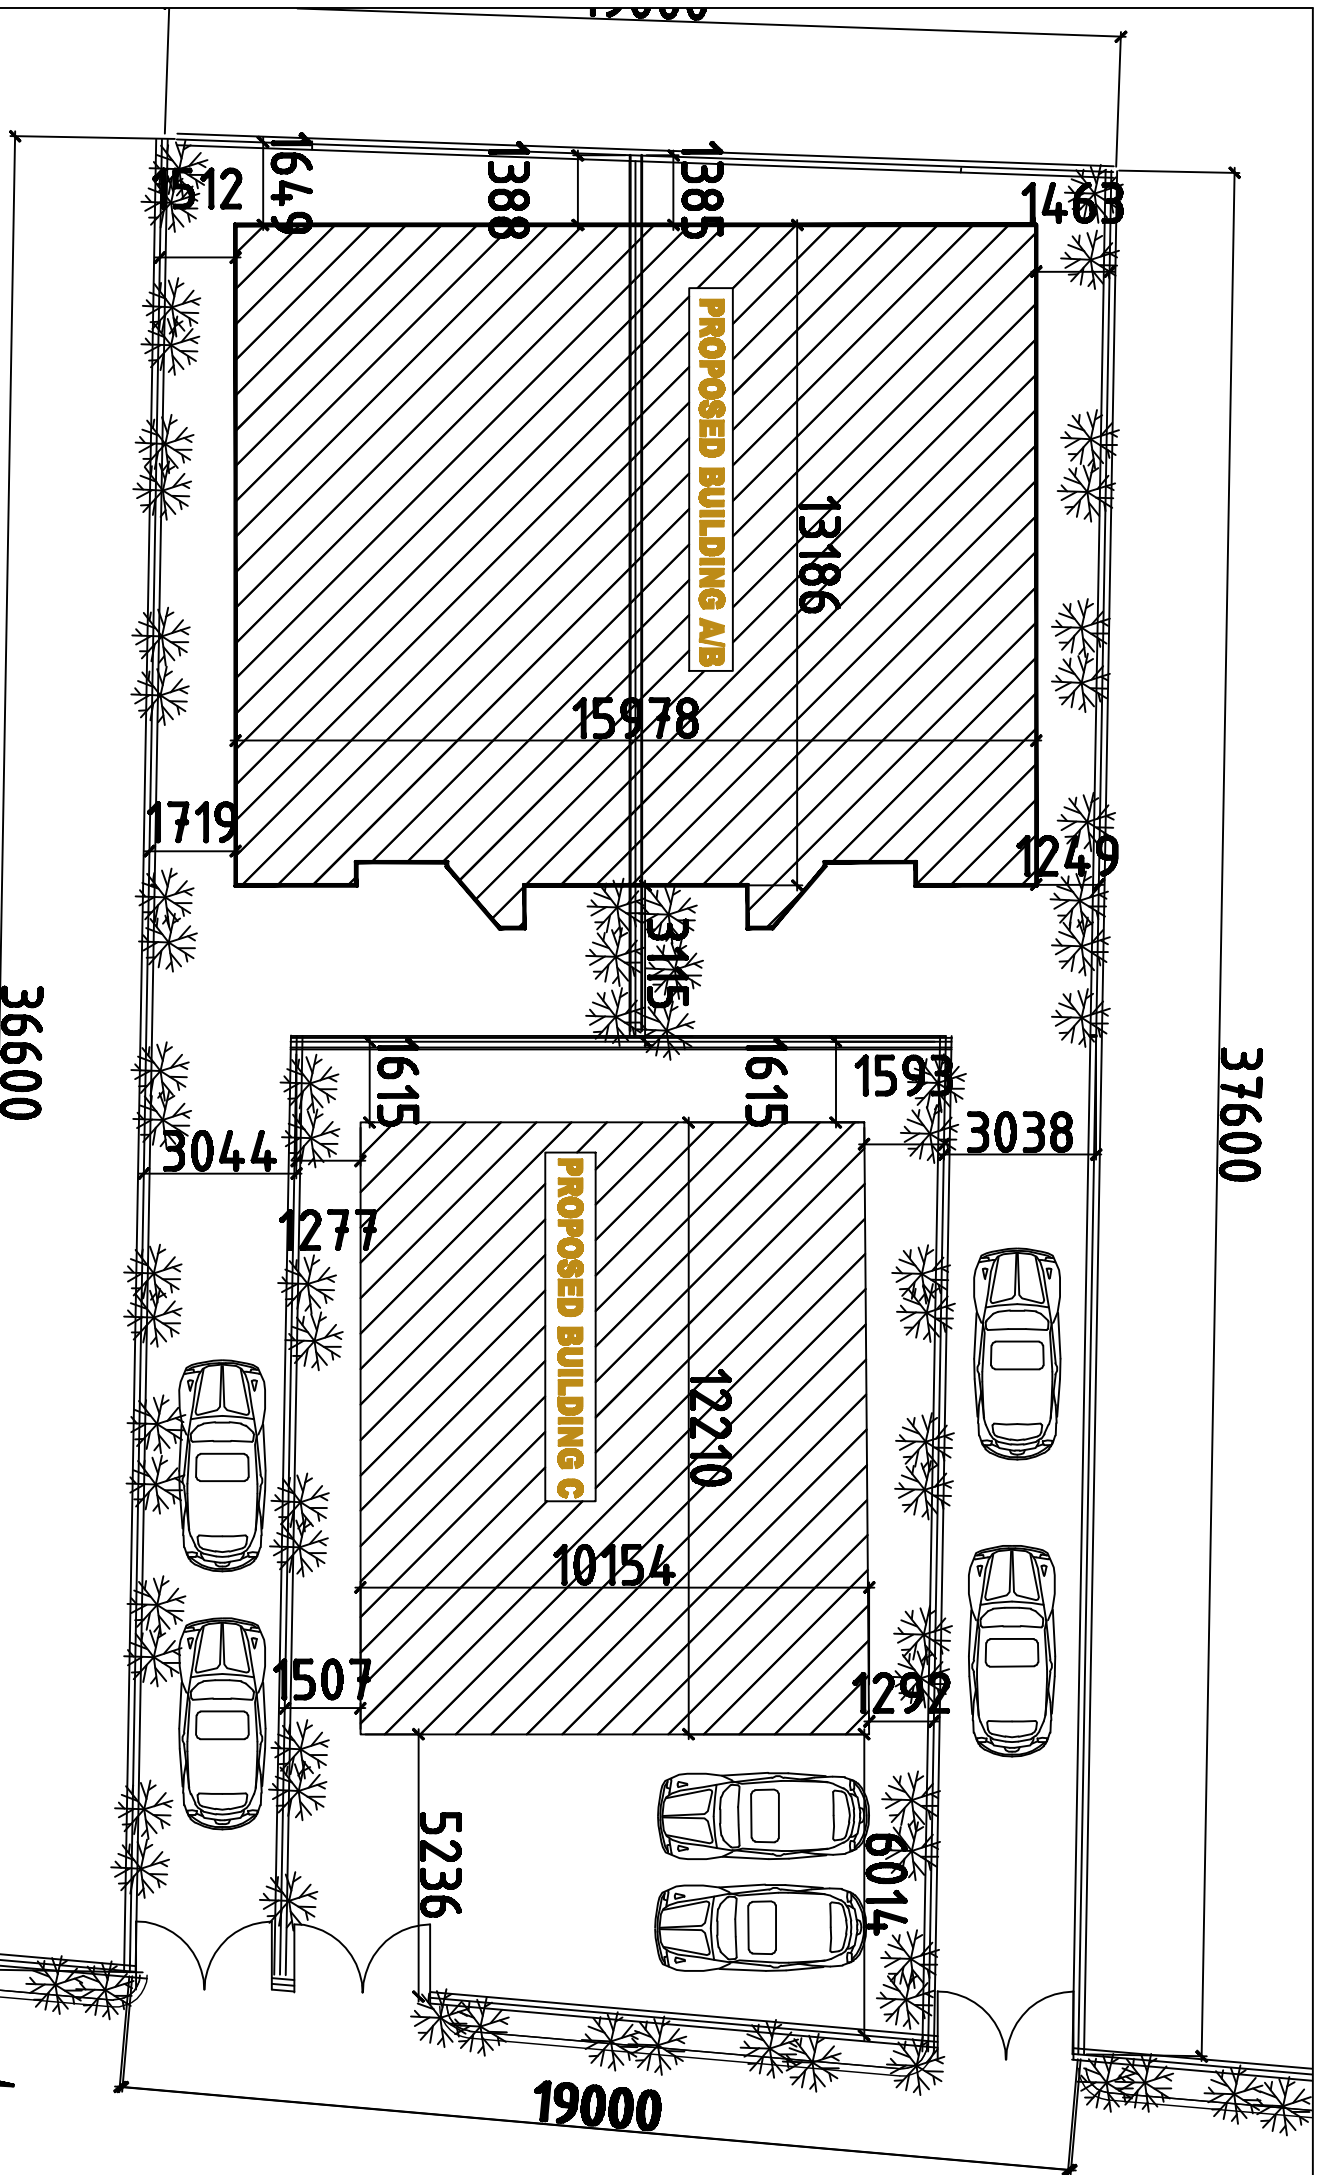

# SITE PLAN

# SITE ANALYSIS

- TOTAL SITE
- AREA OF PROPOSED BUILDING
- AREA OF UNDEVELOPED SITE
- 50% OF SITE
- PERCENTAGE OF BUILT UP AREA
- AREA OF GROUND FLOOR BUILDING A
- AREA OF FIRST FLOOR BUILDING
- AREA OF GROUND FLOOR BUILDING B
- AREA OF FIRST FLOOR BUILDING

CLIENT:

**KROOPH AGENCY**

PROJECT NAME/LOCATION:

PROPOSED RESIDENTIAL DEVELOPMENT AT  
 OLALEYE NEW TOWN EBUTE META WEST LAGOS  
 MAIN LAND LOCAL GOVT AREA  
 LAGOS STATE

PROJECT NO.	DATE	SCALE
DESIGNED BY	DRAWN BY	NTS
CHK	01	

ARCHITECTS



O.F. ARCHITECT LTD.

CONSULTANT :



**O.F. ARCHITECT LTD**  
 No 14 Abayomi Duro Simi Etti  
 Lagos, Nigeria  
 www.ofarchitect.com.ng  
 TEL : Tel: 08141926861  
 email : ofarchitect1@gmail.com

NOTE  
 1. THESE DRAWINGS SHALL BE READ IN CONJUNCTION WITH RELEVANT ARCHITECTS AND ENGINEERS DRAWINGS AND SPECIFICATION.  
 2. DIMENSIONS ARE TO BE READ NOT SCALED.  
 3. UNLESS OTHERWISE STATED ALL DIMENSIONS ARE IN MILLIMETERS.  
 4. DIMENSIONS SHALL BE RESPONSIBLE FOR THE ACCURACY OF ALL DIMENSIONS AND THE DESIGN OF THE PROJECT.  
 5. CONSULTANTS ACCEPTS NO LIABILITY FOR LOSS NOT SUPERVISED BY THEM

# **PROPOSED BUILDING A/B**



O.F. ARCHITECTS  
DESIGN AND CONSTRUCTION COMPANY







O.F. ARCHITECTS  
DESIGN AND CONSTRUCTION COMPANY










O.F. ARCHITECTS

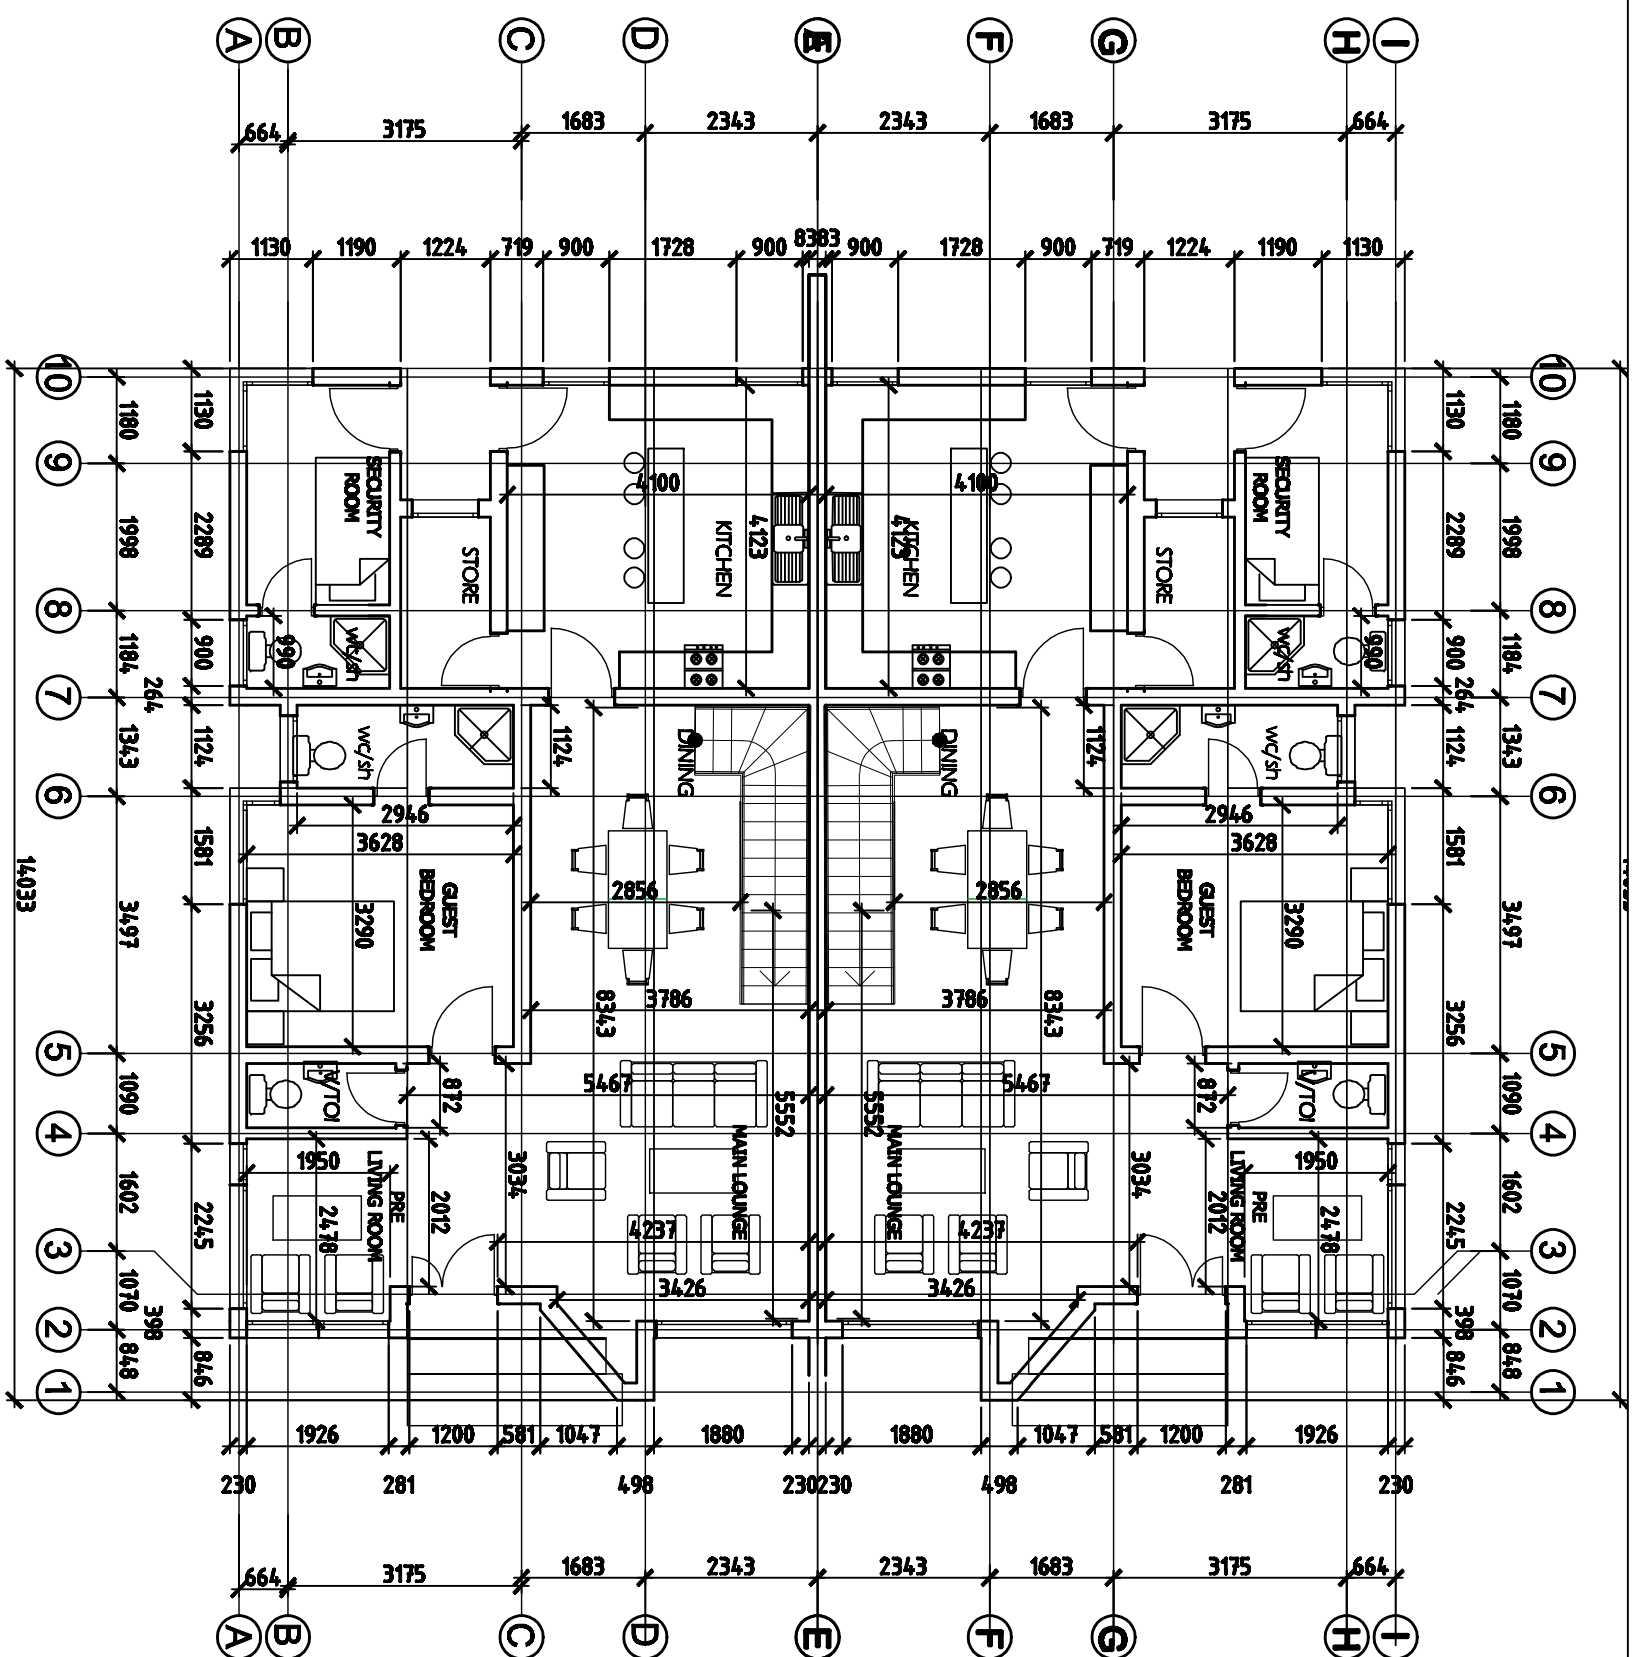

# GROUND FLOOR PLAN

**NOTE**

1. THESE DRAWINGS SHALL BE READ IN CONJUNCTION WITH RELEVANT ARCHITECTS AND ENGINEERS DRAWINGS AND SPECIFICATION.
2. DIMENSIONS ARE TO BE READ NOT SCALED.
3. UNLESS OTHERWISE STATED ALL DIMENSIONS ARE IN MILLIMETERS.
4. DIMENSIONS SHALL BE RESPONSIBLE FOR THE CONTRACTOR.
5. ALL WORKERS SHALL BE PROVIDED WITH THE NECESSARY SAFETY EQUIPMENT AND TRAINING FOR JOBS NOT SERVED BY THEM.

**CLIENT:**

**KROOPH AGENCY**

**PROJECT NAME/LOCATION:**

PROPOSED RESIDENTIAL DEVELOPMENT AT  
 OLALEYE NEW TOWN EBUTE META WEST LAGOS  
 MAIN LAND LOCAL GOVT AREA  
 LAGOS STATE

**PROJECT NO:**

DATE:

DESIGNED BY: JIM

SCALE: NTS

**ARCHITECTS:**



**O.F. ARCHITECT LTD.**


**CONSULTANT:**



**O.F. ARCHITECT LTD**

No 14 Abayomi Duro Simi Etti  
 Lagos, Nigeria  
 www.ofarchitect.com.ng  
 TEL : Tel: 08141926861  
 email : ofarchitect1@gmail.com

APPROVAL COLUMN

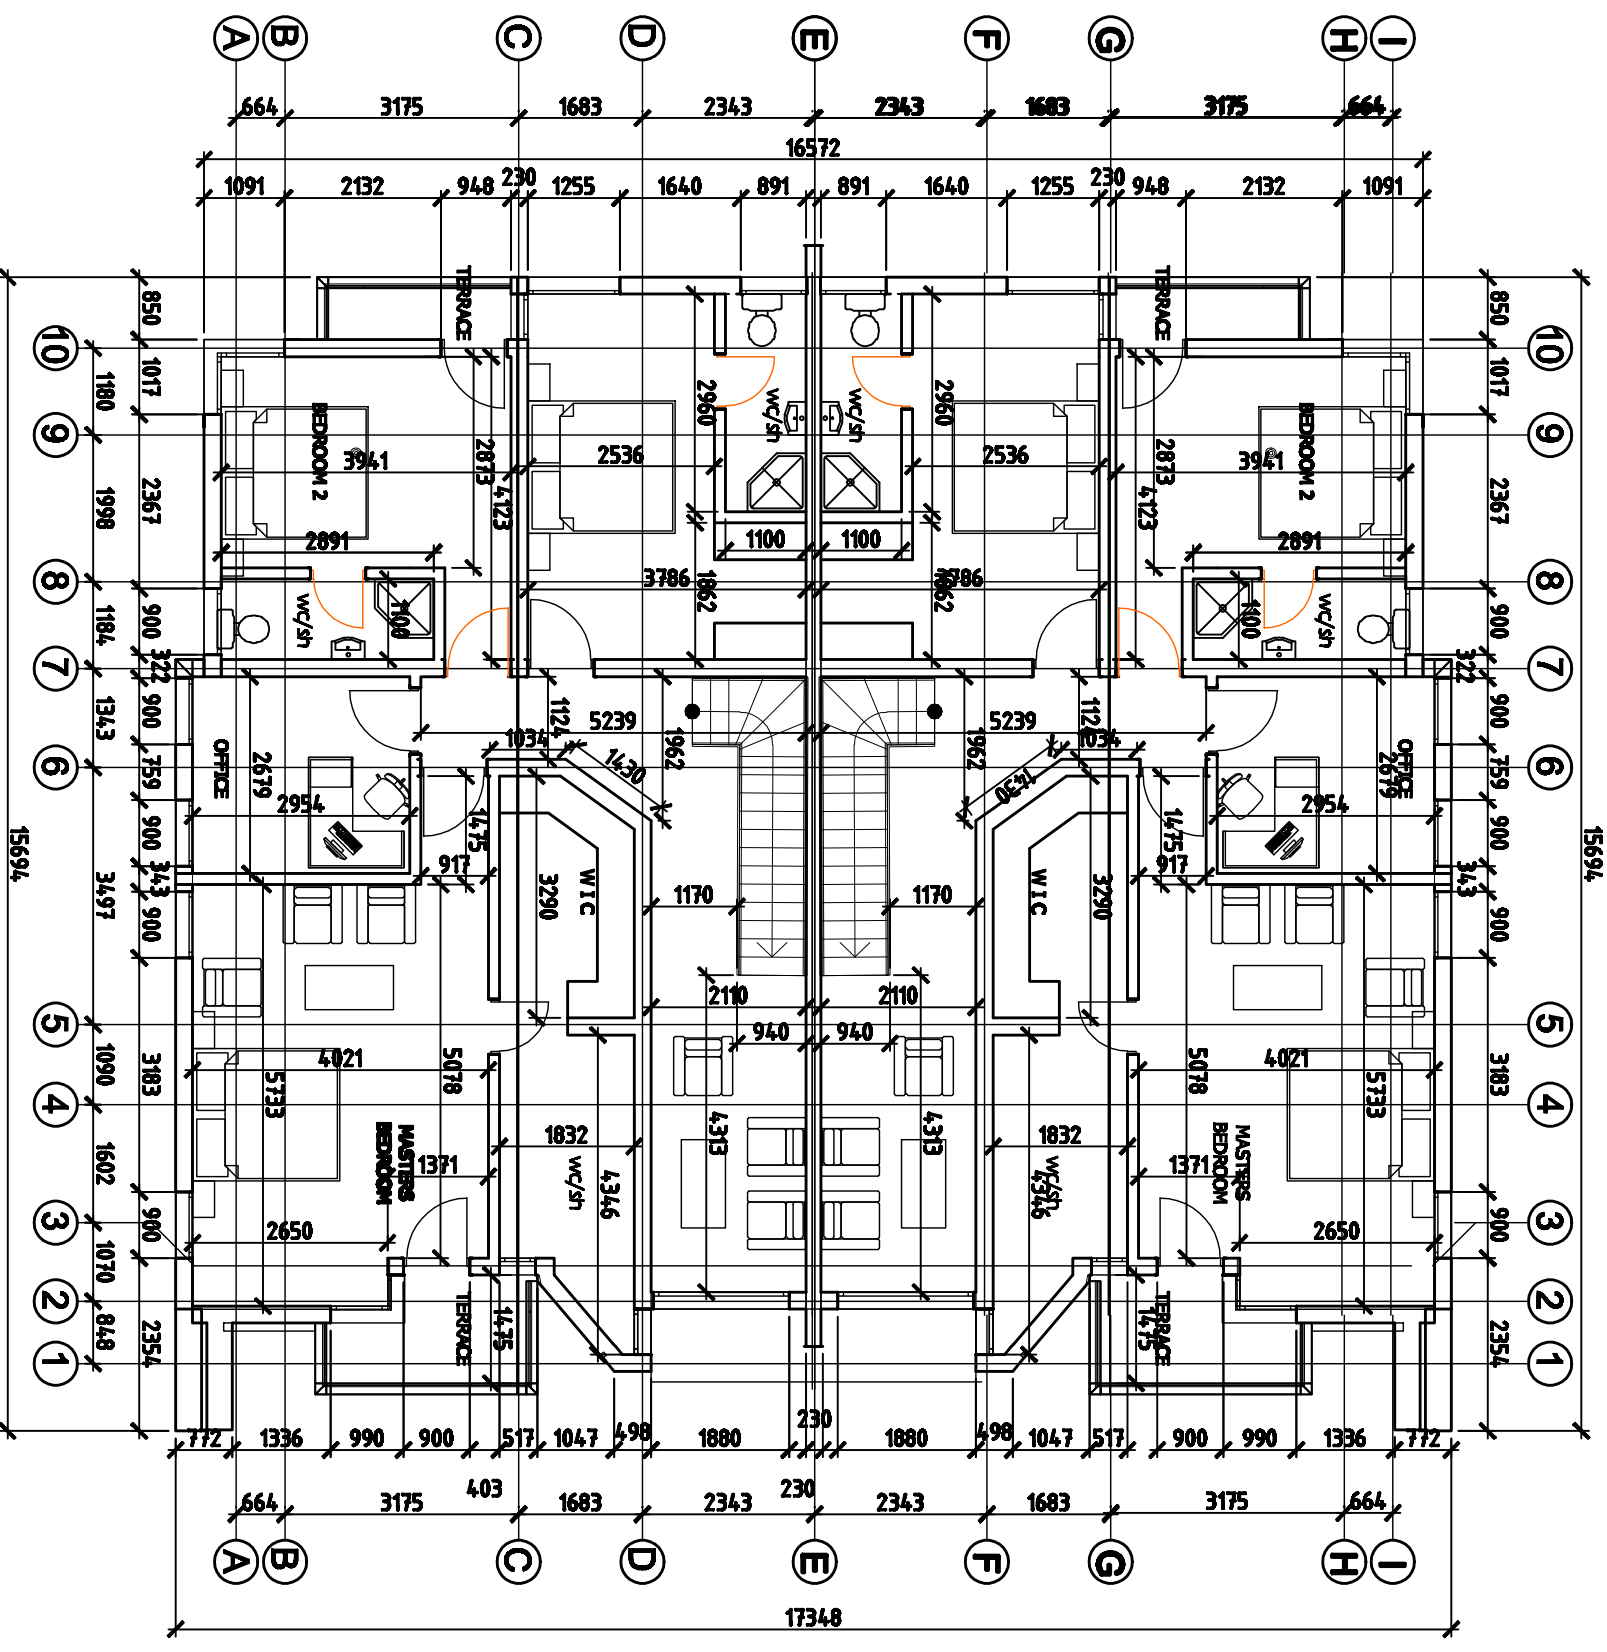

# FIRST FLOOR PLAN

**NOTE**

1. THESE DRAWINGS SHALL BE READ IN CONJUNCTION WITH RELEVANT ARCHITECTS AND ENGINEERS DRAWINGS AND SPECIFICATION.
2. DIMENSIONS ARE TO BE READ NOT SCALED.
3. UNLESS OTHERWISE STATED ALL DIMENSIONS ARE IN MILLIMETERS.
4. DIMENSIONS SHALL BE RESPONSIBLE FOR THE ACCURACY OF ALL DIMENSIONS AND THE DESIGN OF THE DRAWING.
5. CONSULTANTS ACCEPTS NO LIABILITY FOR LOSS NOT SUPERVISED BY THEM.

**CLIENT:**  
KROOPH AGENCY

**PROJECT NAME/LOCATION:**

PROPOSED RESIDENTIAL DEVELOPMENT AT  
 OLALEYE NEW TOWN EBUTE META WEST LAGOS  
 MAIN LAND LOCAL GOVT AREA  
 LAGOS STATE

**ARCHITECTS**




**O.F. ARCHITECT LTD.**

**CONSULTANT:**



**O.F. ARCHITECT LTD**

No 14 Abayomi Duro Simi Etti  
 Lagos, Nigeria  
 www.ofarchitect.com.ng  
 TEL : Tel: 08141926861  
 email : ofarchitect1@gmail.com

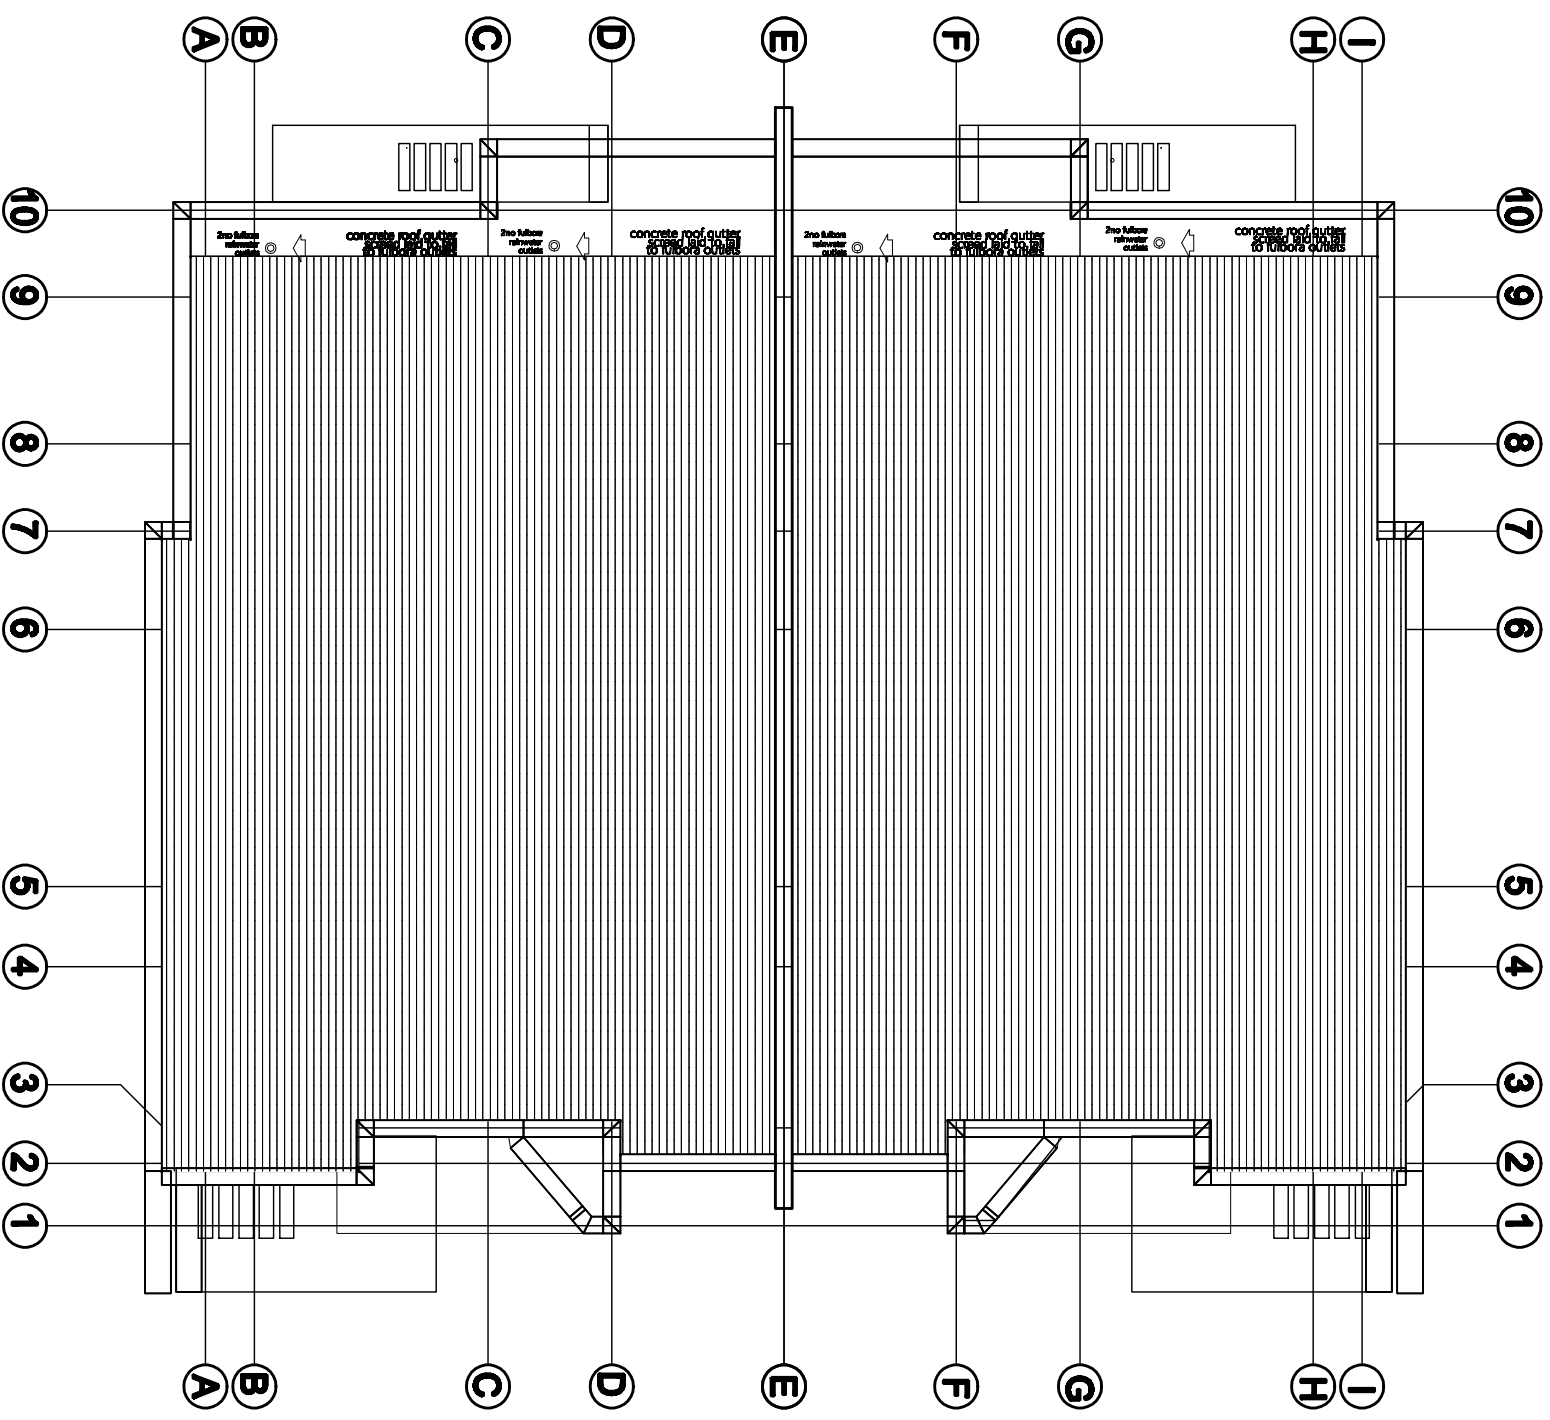

# ROOF PLAN

**NOTE**

- 1. THESE DRAWINGS SHALL BE READ IN CONJUNCTION WITH RELEVANT ARCHITECTS AND ENGINEERS DRAWINGS AND SPECIFICATION.
- 2. DIMENSIONS ARE TO BE READ NOT SCALED.
- 3. UNLESS OTHERWISE STATED ALL DIMENSIONS ARE IN MILLIMETERS
- 4. DIMENSIONS SHALL BE READ OFFSET FROM THE FACE OF ALL
- 5. DIMENSIONS UNLESS OTHERWISE STATED FOR ALL
- 6. DIMENSIONS UNLESS OTHERWISE STATED FOR ALL
- 7. DIMENSIONS UNLESS OTHERWISE STATED FOR ALL
- 8. DIMENSIONS UNLESS OTHERWISE STATED FOR ALL
- 9. DIMENSIONS UNLESS OTHERWISE STATED FOR ALL
- 10. DIMENSIONS UNLESS OTHERWISE STATED FOR ALL

**CLIENT:**  
KROOPH AGENCY

**PROJECT NAME/LOCATION:**

PROPOSED RESIDENTIAL DEVELOPMENT AT  
OLALEYE NEW TOWN EBUTE META WEST LAGOS  
MAIN LAND LOCAL GOVT AREA  
LAGOS STATE

**ARCHITECTS**




**O.F. ARCHITECT LTD.**

**CONSULTANT :**



**O.F. ARCHITECT LTD**

No 14 Abayomi Duro Simi Etti  
Lagos, Nigeria  
www.ofarchitect.com.ng  
TEL : Tel: 08141926861  
email : ofarchitect1@gmail.com

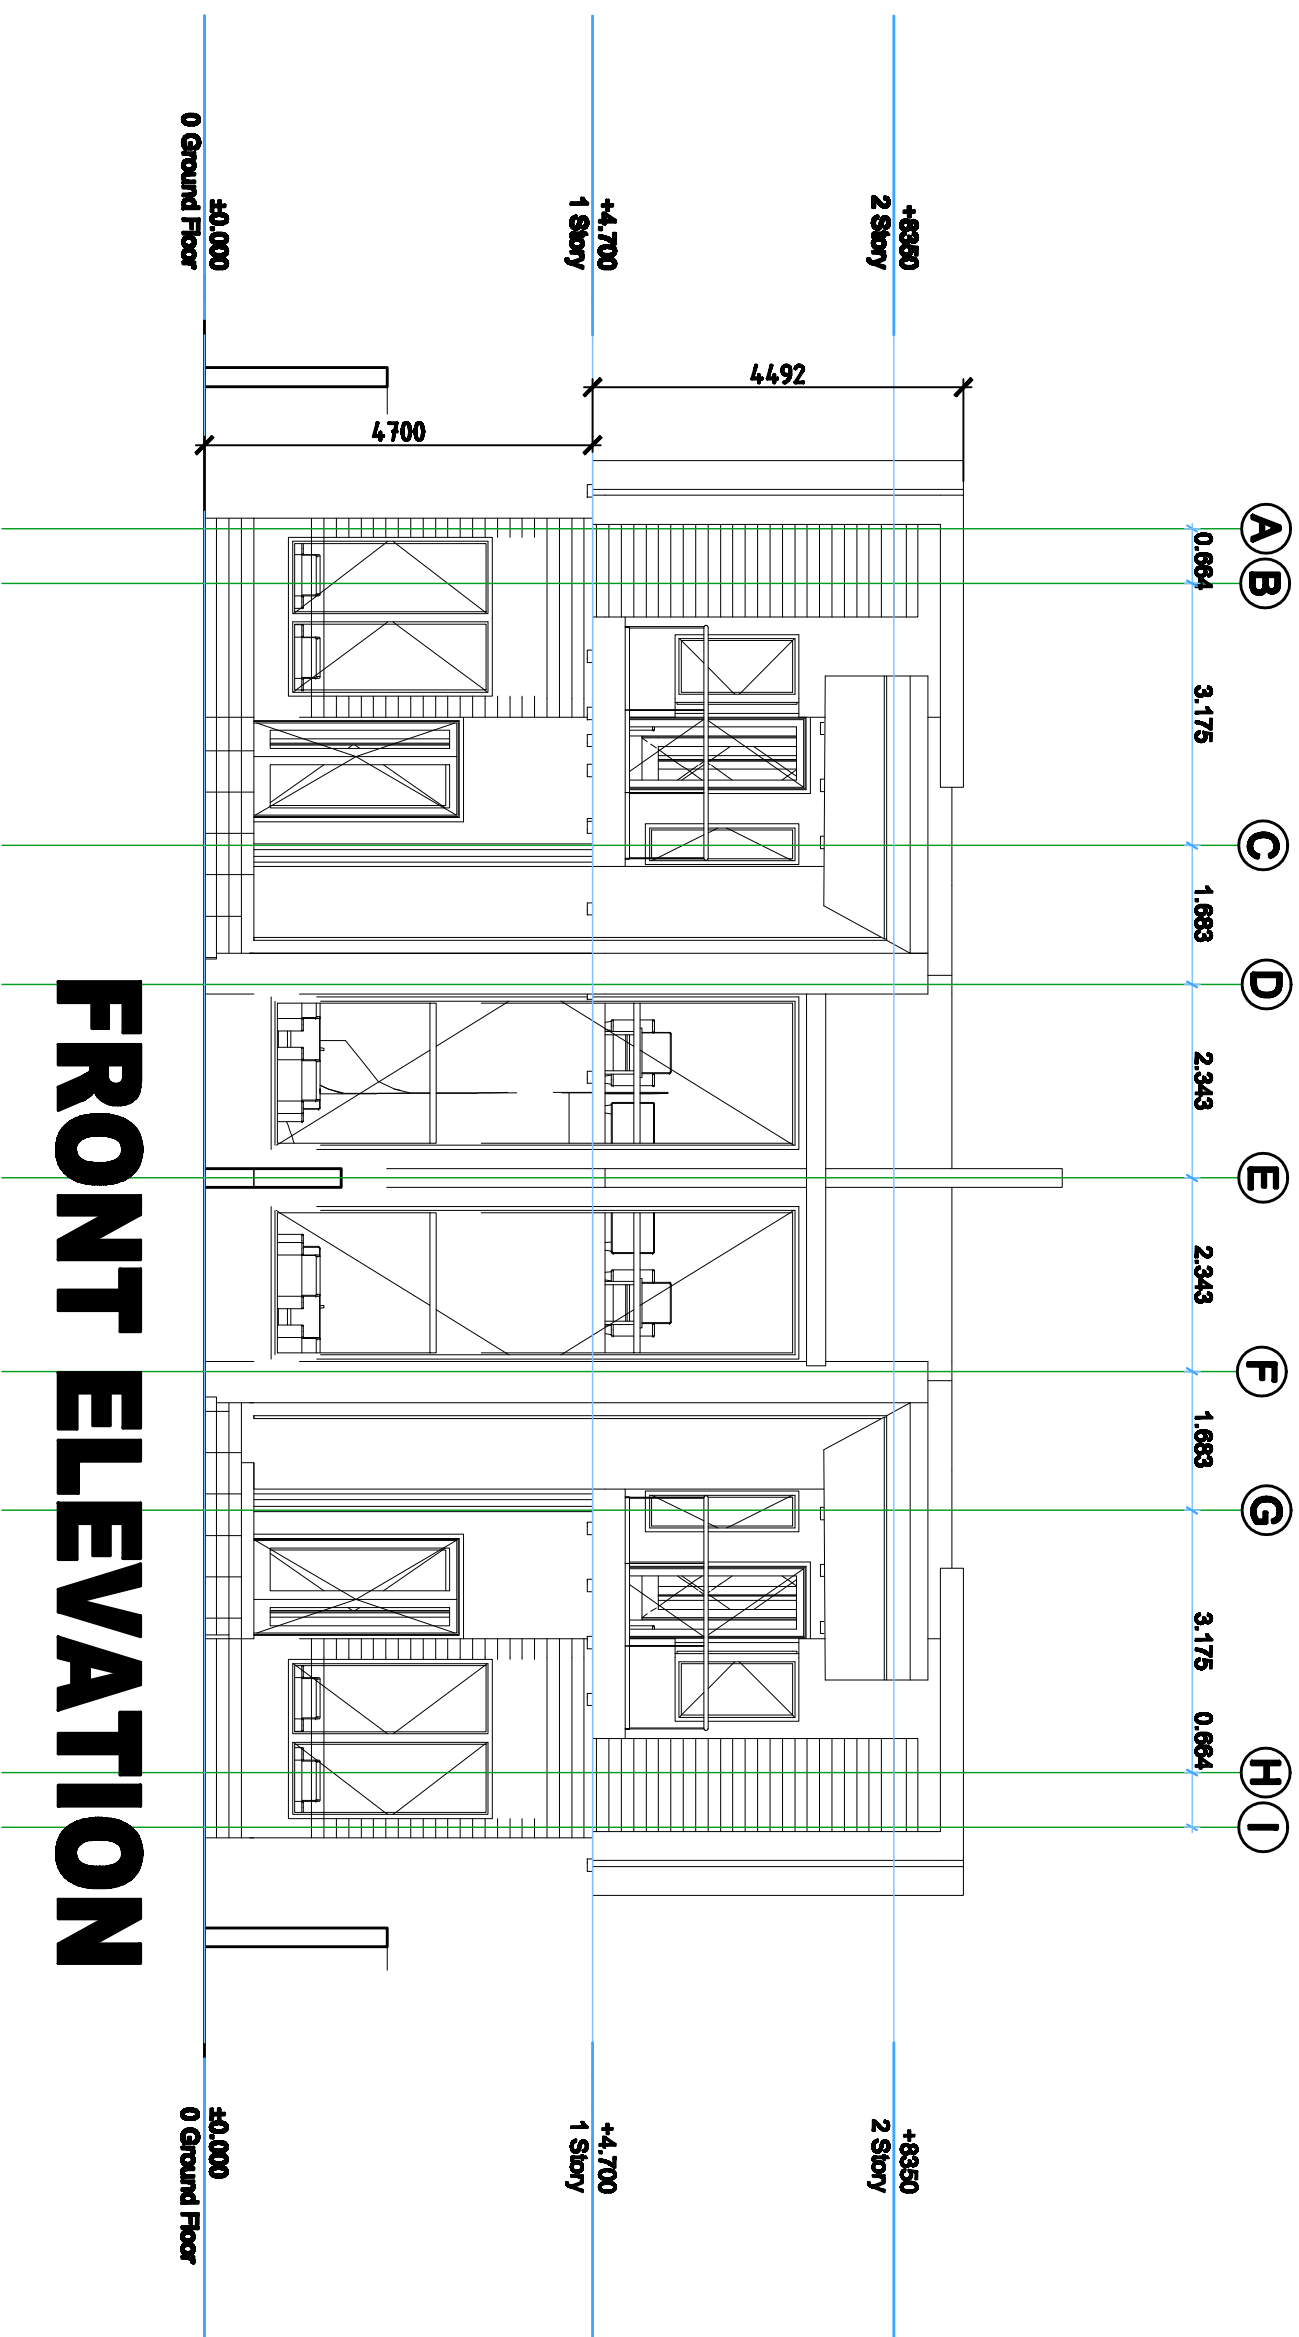

**NOTE**

1. THESE DRAWINGS SHALL BE READ IN CONJUNCTION WITH RELEVANT ARCHITECTS AND ENGINEERS DRAWINGS AND SPECIFICATION.
2. DIMENSIONS ARE TO BE READ NOT SCALED.
3. UNLESS OTHERWISE STATED ALL DIMENSIONS ARE IN MILLIMETERS
4. DIMENSIONS SHALL BE RESPONSIBLE FOR THE CONTRACTOR
5. ALL WORK SHALL BE DONE IN ACCORDANCE WITH THE SPECIFICATIONS AND STANDARDS OF THE CONSULTANT'S ACCEPTS AND UNLESS OTHERWISE STATED BY THEM

**CLIENT:**

**KROOPH AGENCY**

**PROJECT NAME/LOCATION:**

PROPOSED RESIDENTIAL DEVELOPMENT AT  
 OLALEYE NEW TOWN EBUTE META WEST LAGOS  
 MAIN LAND LOCAL GOVT AREA  
 LAGOS STATE

**PROJECT NO:**

DATE

DESIGNED BY: JIM

DRAWN BY: O.F.

**ARCHITECTS**




**O.F. ARCHITECT LTD.**

**CONSULTANT:**



**O.F. ARCHITECT LTD**

No 14 Abayomi Duro Simi Etti  
 Lagos, Nigeria  
 www.ofarchitect.com.ng  
 TEL : Tel: 08141926861  
 email : ofarchitect1@gmail.com

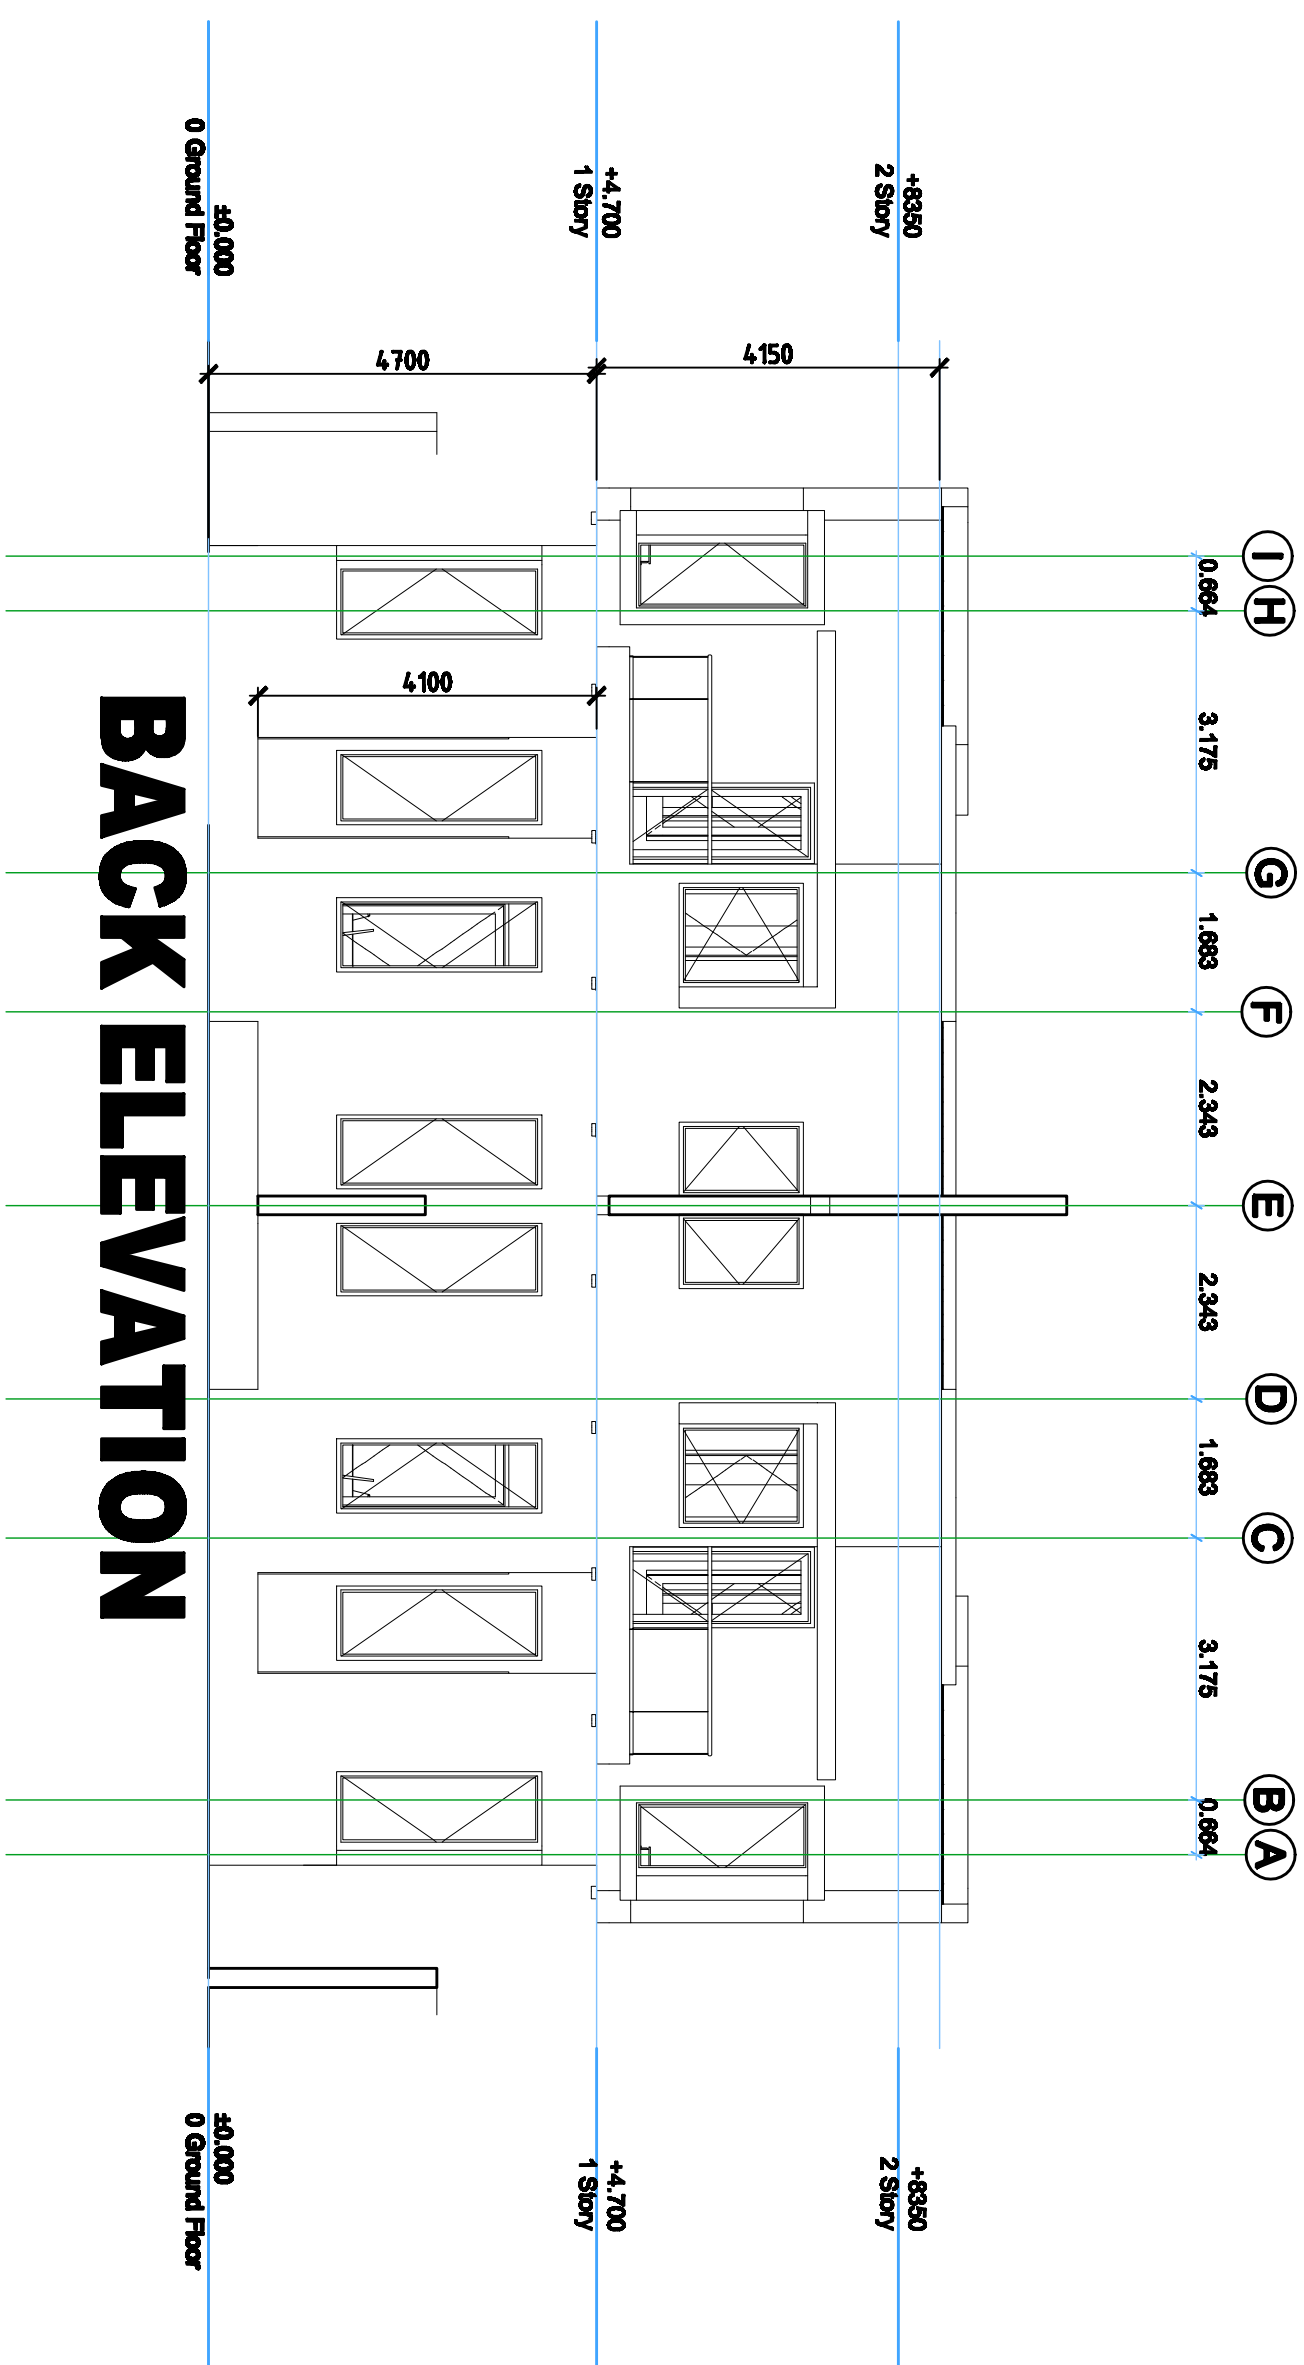


# BACK ELEVATION

NOTE

1. THESE DRAWINGS SHALL BE READ IN CONJUNCTION WITH RELEVANT ARCHITECTS AND ENGINEERS DRAWINGS AND SPECIFICATION.
2. DIMENSIONS ARE TO BE READ NOT SCALED.
3. UNLESS OTHERWISE STATED ALL DIMENSIONS ARE IN MILLIMETERS.
4. DIMENSIONS SHALL BE RESPONSIBLE FOR THE PROJECT OF ALL.
5. ALL WORK SHALL BE DONE IN ACCORDANCE WITH THE LATEST EDITIONS OF THE NIGERIAN STANDARDS AND SPECIFICATIONS FOR CONSTRUCTION.
6. CONSULTANTS ACCEPTS NO LIABILITY FOR LOSS NOT SUPERVISED BY THEM.


**CLIENT:**  
**KROOPH AGENCY**  
**PROJECT NAME/LOCATION:**  
 PROPOSED RESIDENTIAL DEVELOPMENT AT  
 OLALEYE NEW TOWN EBUTE META WEST LAGOS  
 MAIN LAND LOCAL GOVT AREA  
 LAGOS STATE

**PROJECIT NO:**  
**DATE:**  
**DESIGNED BY:** JIM  
**SCALE:**  
 NTS

**ARCHITECTS:**  
  
**O.F. ARCHITECT LTD.**

**CONSULTANT:**  
  
**O.F. ARCHITECT**

**O.F. ARCHITECT LTD**  
 No 14 Abayomi Duro Simi Etti  
 Lagos, Nigeria  
 www.ofarchitect.com.ng  
 TEL : Tel: 08141926861  
 email : ofarchitect1@gmail.com

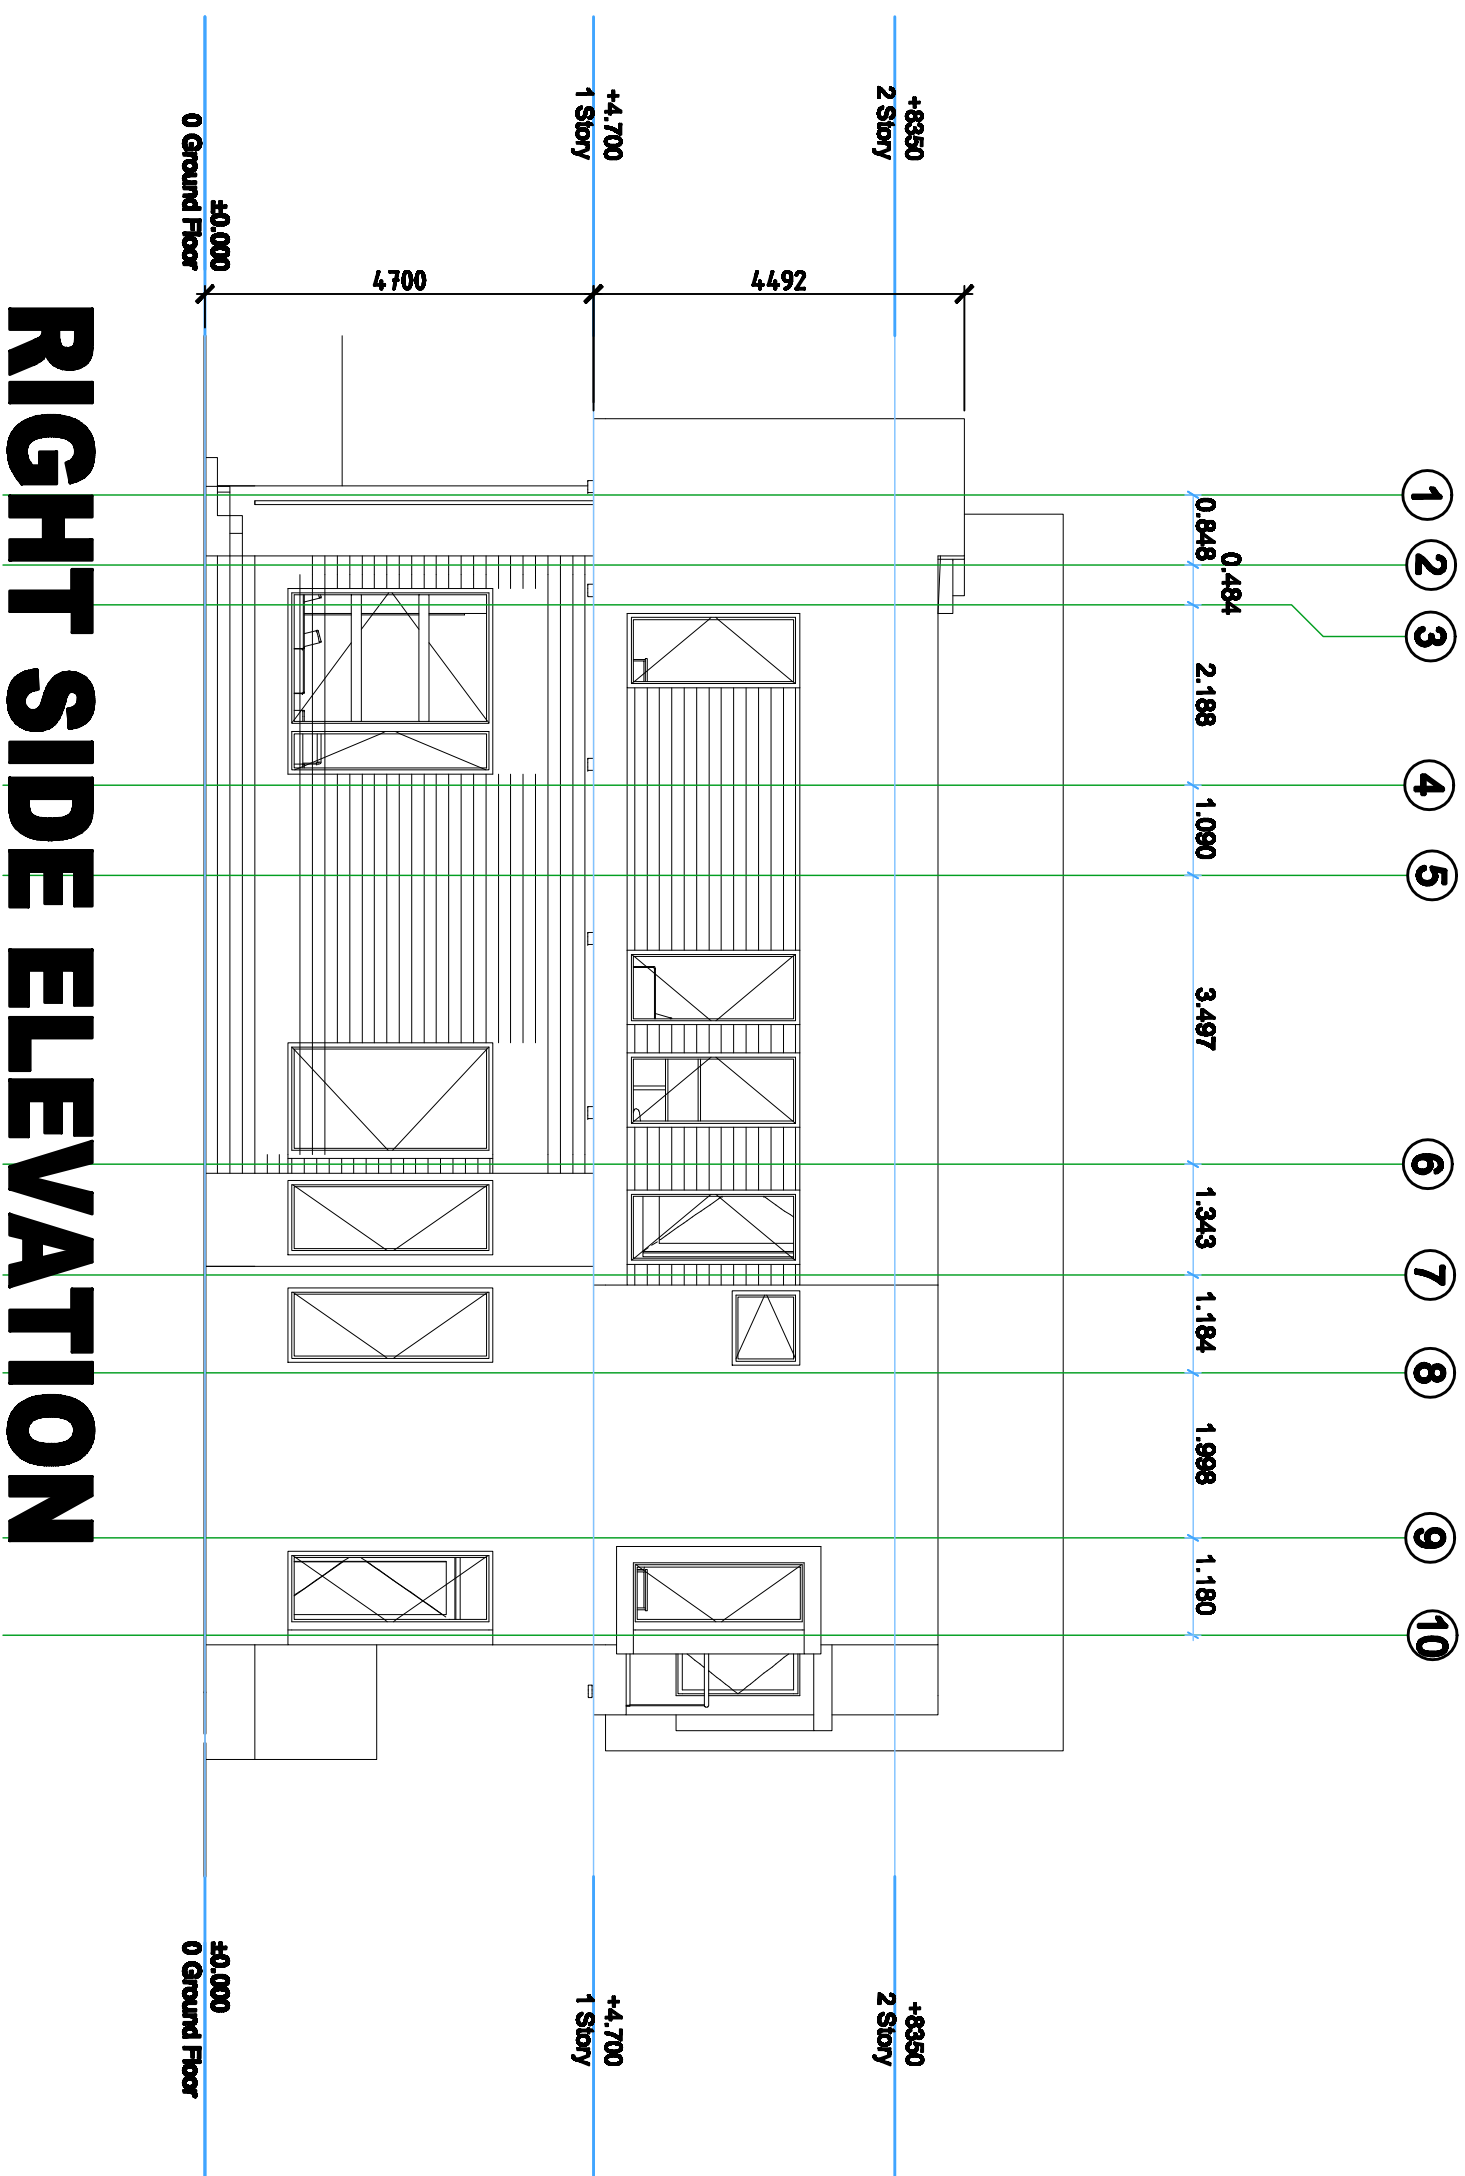

# RIGHT SIDE ELEVATION

**NOTE**

1. THESE DRAWINGS SHALL BE READ IN CONJUNCTION WITH RELEVANT ARCHITECTS AND ENGINEERS DRAWINGS AND SPECIFICATION.
2. DIMENSIONS ARE TO BE READ NOT SCALED.
3. UNLESS OTHERWISE STATED ALL DIMENSIONS ARE IN MILLIMETERS.
4. DIMENSIONS SHALL BE RESPONSIBLE FOR THE PROJECT OF ALL.
5. ALL WORKS SHALL BE DONE IN ACCORDANCE WITH THE LATEST EDITIONS OF THE NIGERIAN STANDARDS AND SPECIFICATIONS AND SHALL BE SUPERVISED BY THE CONSULTANT'S ACCEPTS NO LIABILITY FOR JOBS NOT SUPERVISED BY THEM.

**CLIENT:**

**KROOPH AGENCY**

**PROJECT NAME/LOCATION:**

PROPOSED RESIDENTIAL DEVELOPMENT AT  
 OLALEYE NEW TOWN EBUTE META WEST LAGOS  
 MAIN LAND LOCAL GOVT AREA  
 LAGOS STATE

**ARCHITECTS**



**O.F. ARCHITECT LTD.**

**CONSULTANT :**



**O.F. ARCHITECT LTD**

No 14 Abayomi Duro Simi Etti  
 Lagos, Nigeria  
 www.ofarchitect.com.ng  
 TEL : Tel: 08141926861  
 email : ofarchitect1@gmail.com

**PROJECT NO**

**DATE**

**DESIGNED BY**

**SCALE**

**NTS**


**DATE**

**DESIGNED BY**

**SCALE**

**NTS**



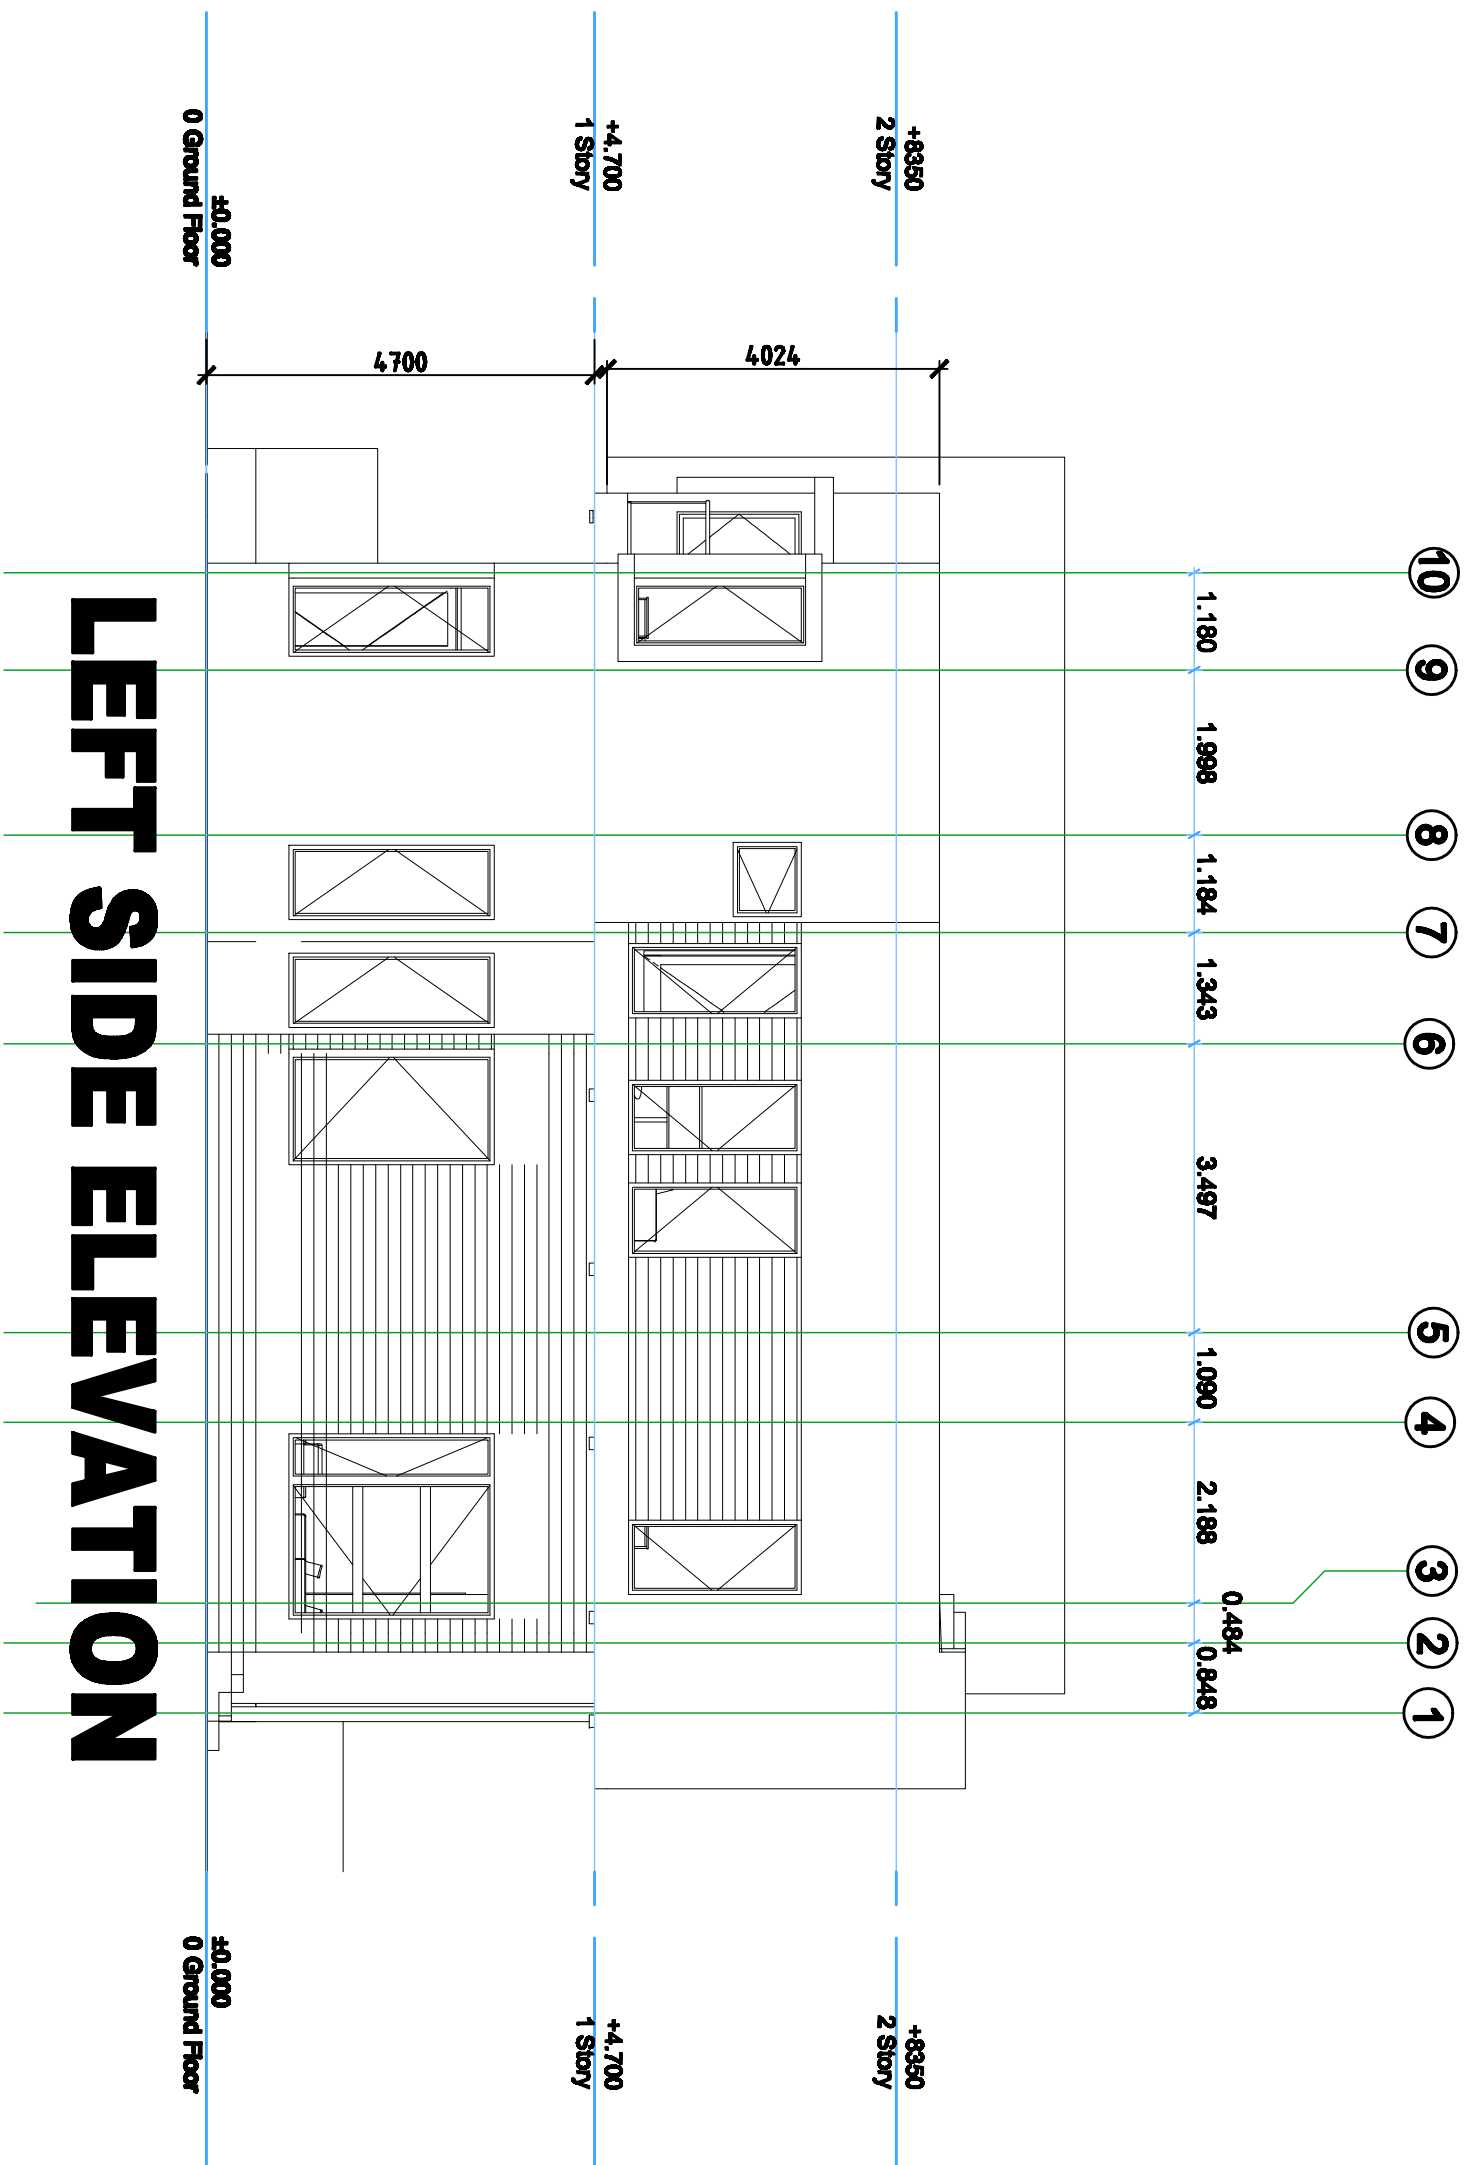

**LEFT SIDE ELEVATION**

**NOTE**

1. THESE DRAWINGS SHALL BE READ IN CONJUNCTION WITH RELEVANT ARCHITECTS AND ENGINEERS DRAWINGS AND SPECIFICATION.
2. DIMENSIONS ARE TO BE READ NOT SCALED.
3. UNLESS OTHERWISE STATED ALL DIMENSIONS ARE IN MILLIMETERS.
4. DRAWINGS SHALL BE RESPONSIBLE FOR THE ACCURACY OF ALL DIMENSIONS AND NOT BEING FOR THE CONSTRUCTION OF ALL DIMENSIONS AND NOT BEING FOR THE CONSTRUCTION OF ALL DIMENSIONS.
5. CONSULTANTS ACCEPTS NO LIABILITY FOR LOSS NOT SUPERVISED BY THEM

**CLIENT:**

**KROOPH AGENCY**

**PROJECT NAME/LOCATION:**

PROPOSED RESIDENTIAL DEVELOPMENT AT  
 OLALEYE NEW TOWN EBUTE META WEST LAGOS  
 MAIN LAND LOCAL GOVT AREA  
 LAGOS STATE

**PROJECT NO:**

DATE:

DESIGNED BY: JIM

DRAWN BY: O.F.

SCALE:

NTS

**ARCHITECTS:**



**O.F. ARCHITECT LTD.**


**CONSULTANT:**



**O.F. ARCHITECT LTD**

No 14 Abayomi Duro Simi Etti  
 Lagos, Nigeria  
 www.ofarchitect.com.ng  
 TEL : Tel: 08141926861  
 email : ofarchitect1@gmail.com

# PROPOSED BUILDING C

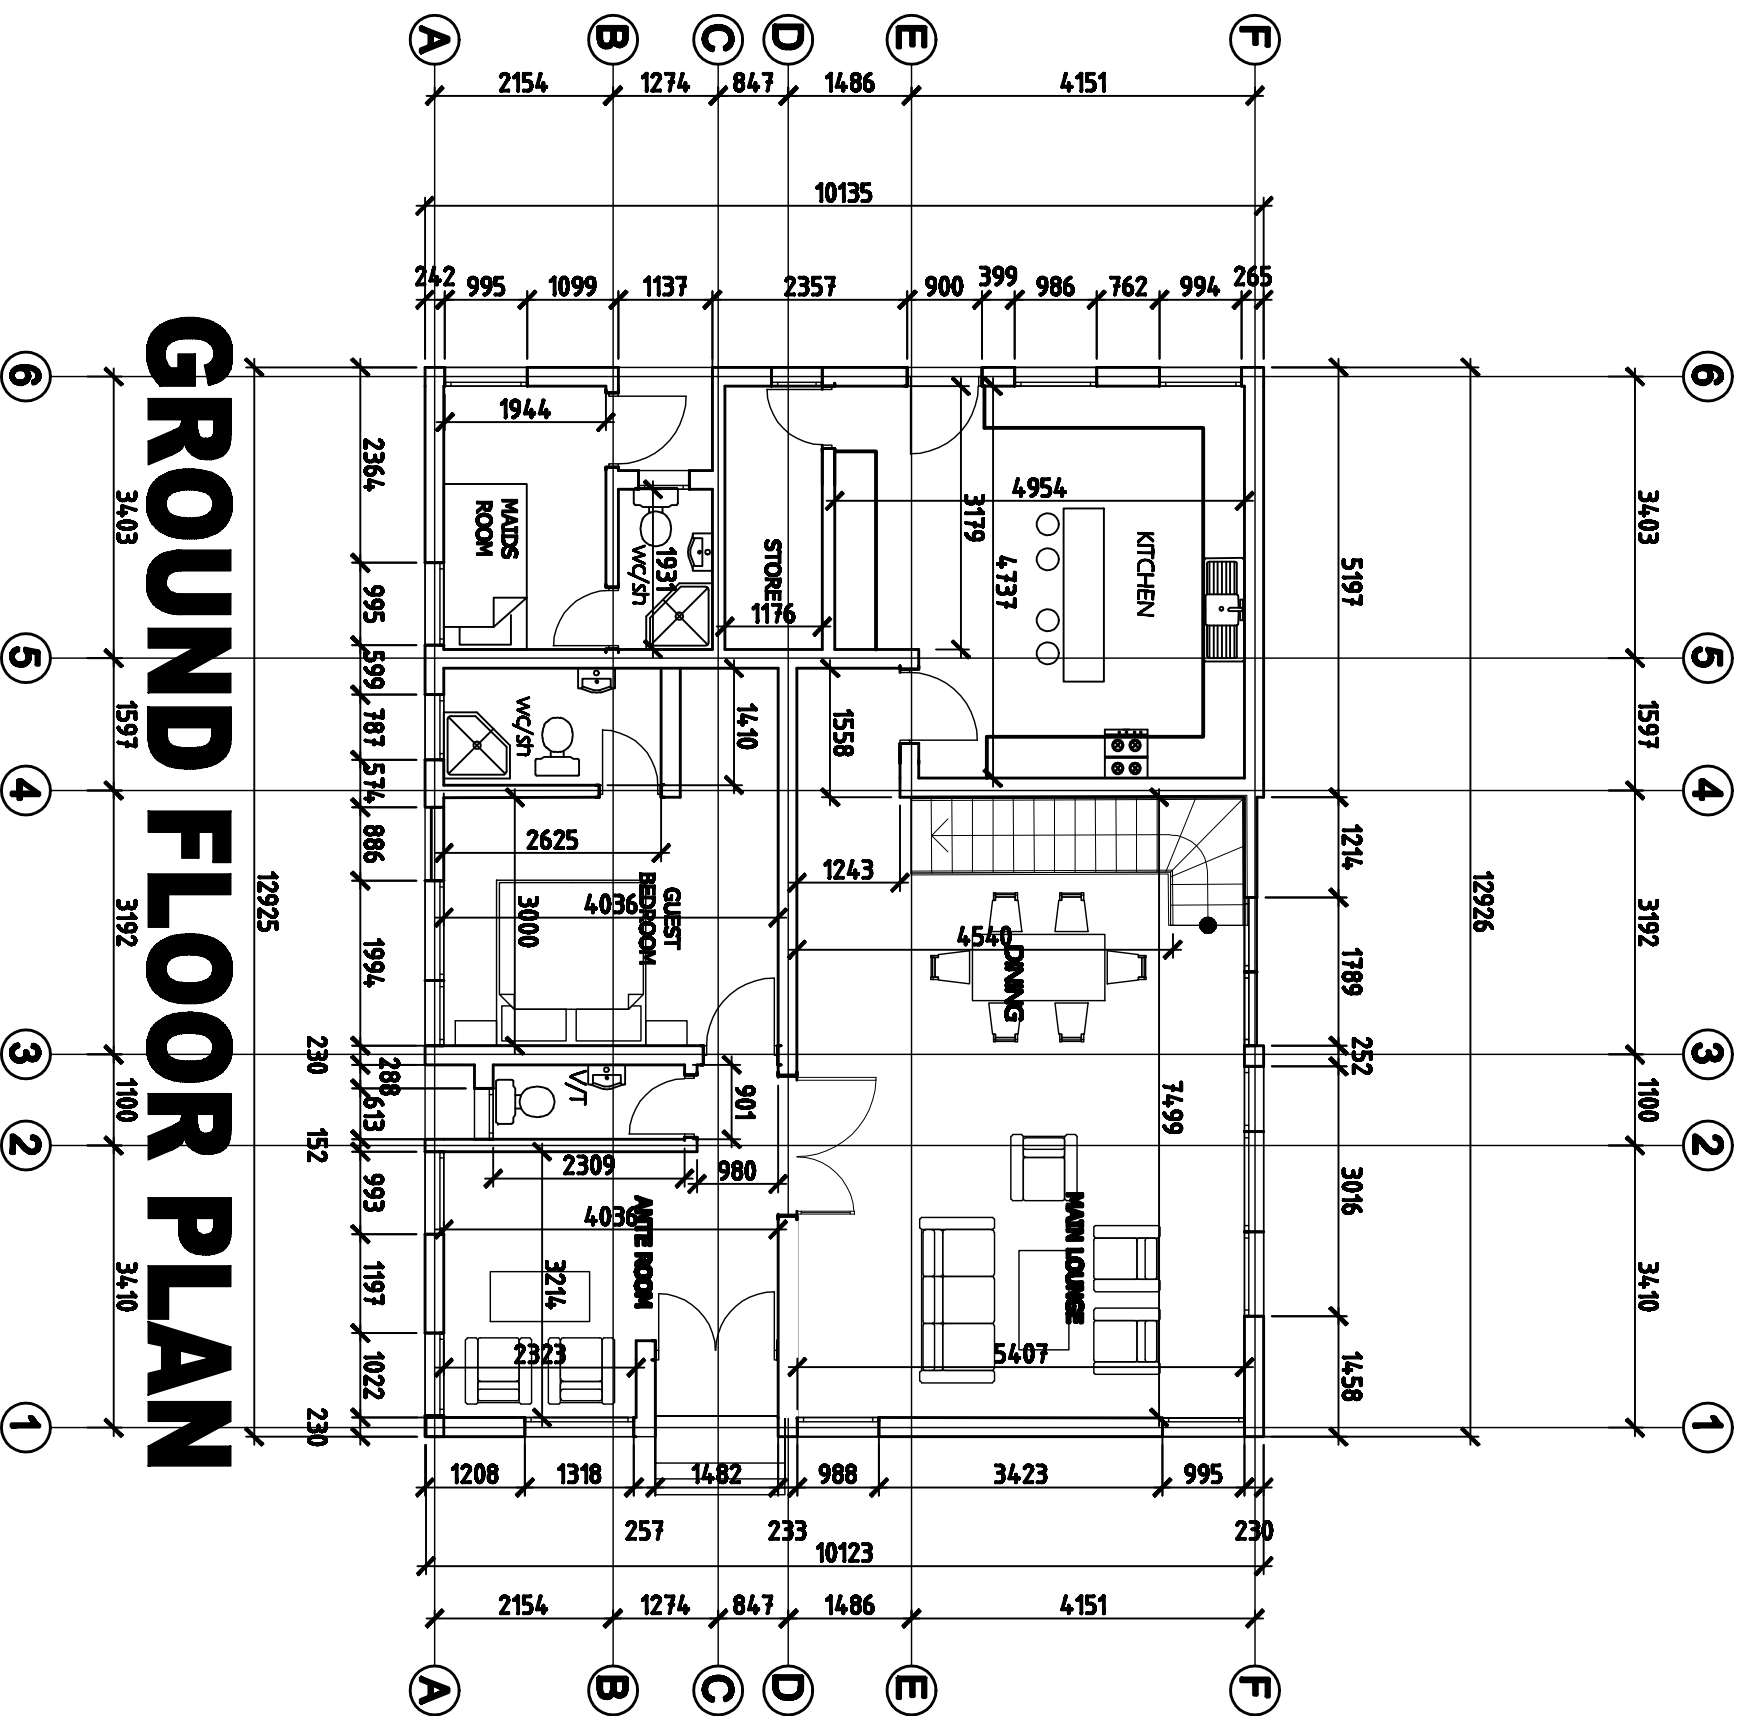

**NOTE**

1. THESE DRAWINGS SHALL BE READ IN CONJUNCTION WITH RELEVANT ARCHITECTS AND ENGINEERS DRAWINGS AND SPECIFICATION.
2. DIMENSIONS ARE TO BE READ NOT SCALED.
3. UNLESS OTHERWISE STATED ALL DIMENSIONS ARE IN MILLIMETERS.
4. DIMENSIONS SHALL BE RESPONSIBLE FOR THE PROJECT OF ALL WORKS.
**CLIENT:**  
KROOPH AGENCY

**PROJECT NAME/LOCATION:**

PROPOSED RESIDENTIAL DEVELOPMENT AT  
OLALEYE NEW TOWN EBUTE META WEST LAGOS  
MAIN LAND LOCAL GOVT AREA  
LAGOS STATE

**PROJECT NO:**

**DATE:**

**DESIGNED BY:**

**SCALE:**

**ARCHITECTS:**




O.F. ARCHITECT LTD.

**CONSULTANT:**



**O.F. ARCHITECT LTD**

No 14 Abayomi Duro Simi Etti  
Lagos, Nigeria  
www.ofarchitect.com.ng  
TEL : Tel: 08141926861  
email : ofarchitect1@gmail.com

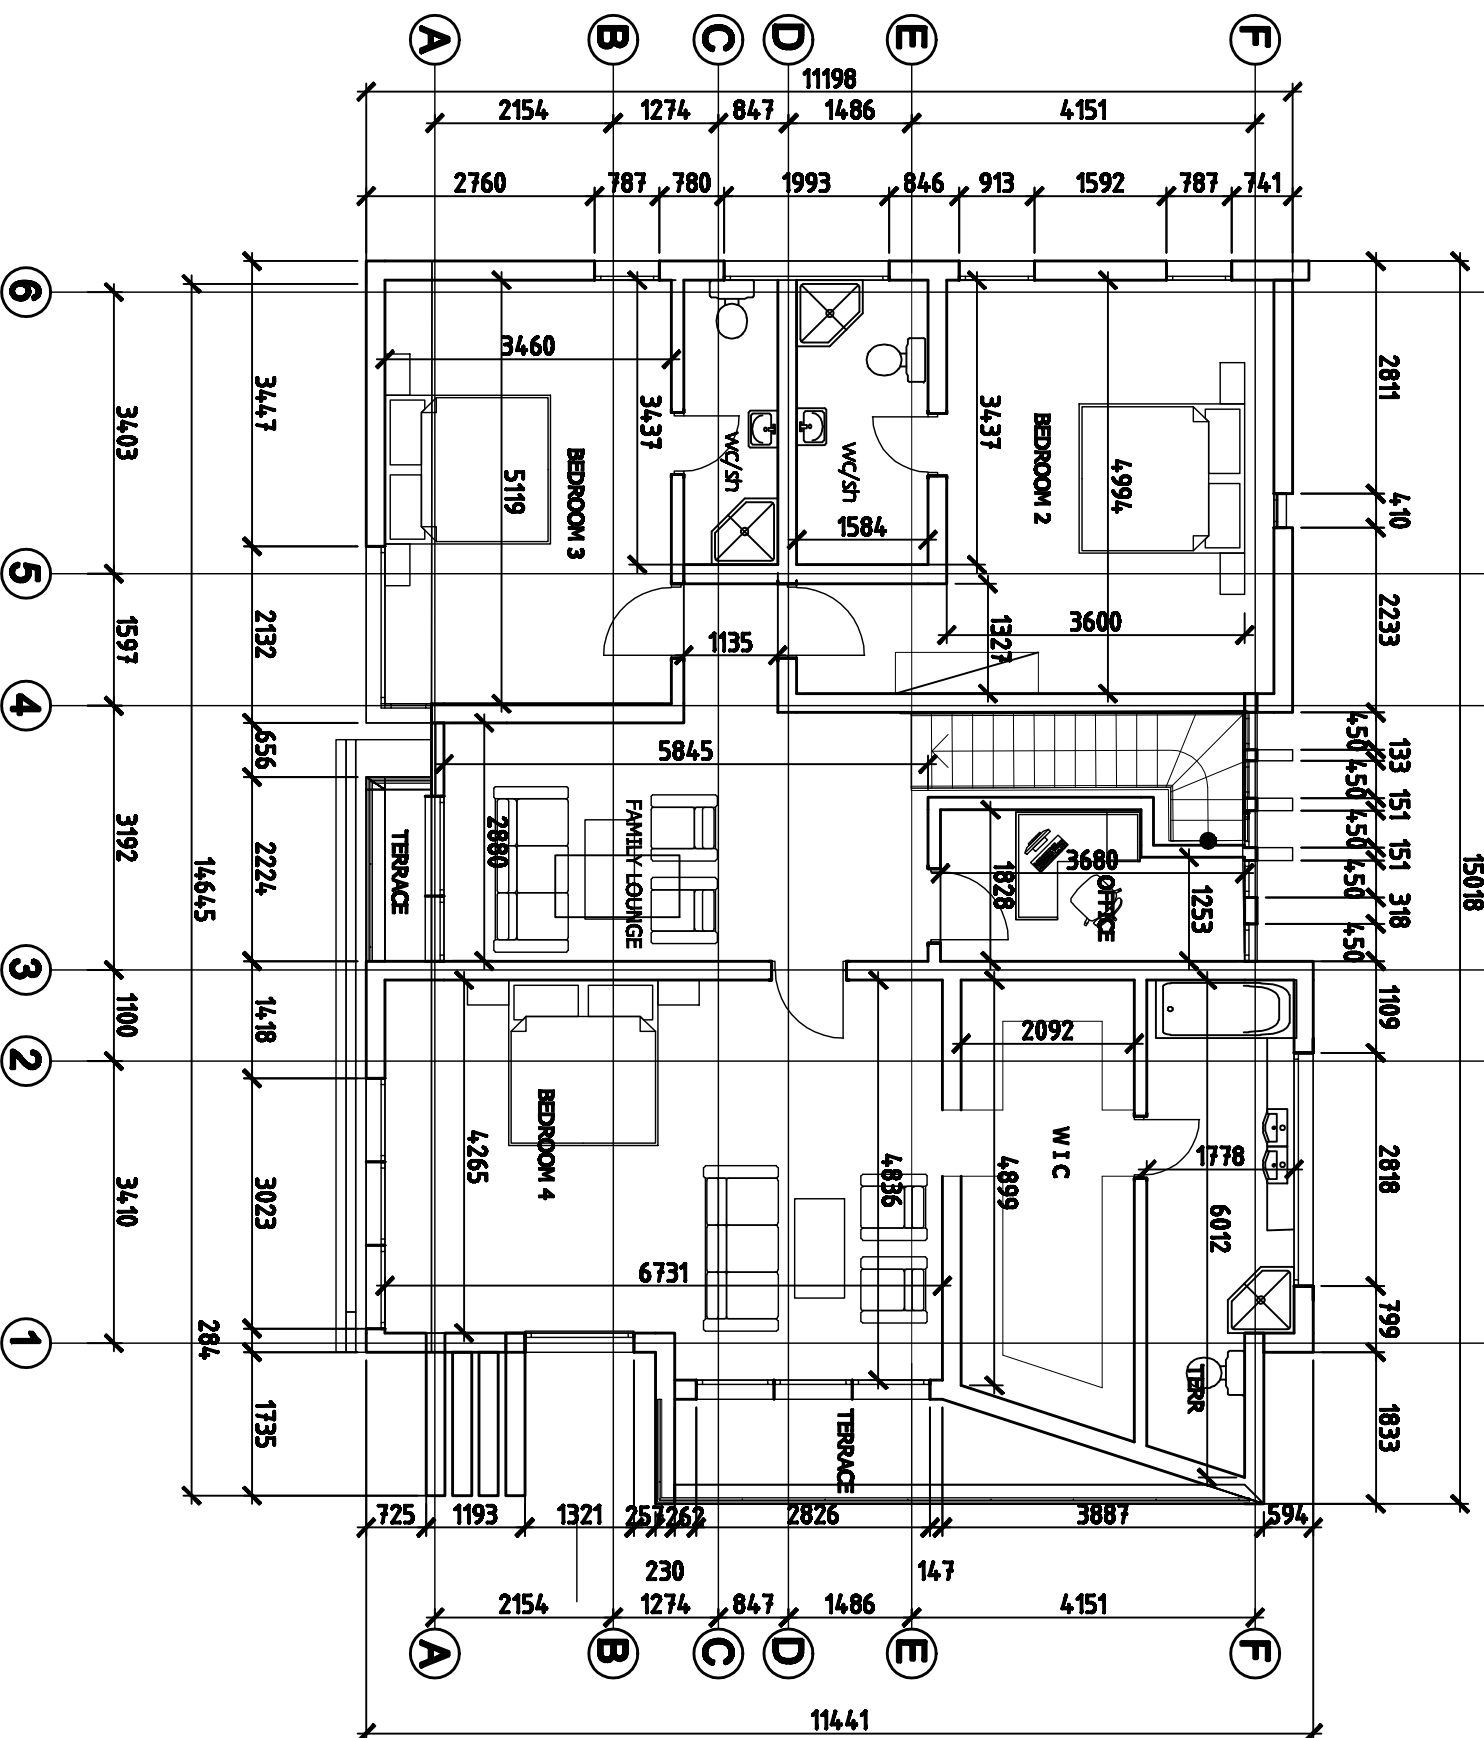


# FIRST FLOOR PLAN

NOTE  
 1. THESE DRAWINGS SHALL BE READ IN CONJUNCTION WITH RELEVANT ARCHITECTS AND ENGINEERS DRAWINGS AND SPECIFICATION.  
 2. DIMENSIONS ARE TO BE READ NOT SCALED.  
 3. UNLESS OTHERWISE STATED ALL DIMENSIONS ARE IN MILLIMETERS.  
 4. DIMENSIONS SHALL BE RESPONSIBLE FOR THE ACCURACY OF ALL DIMENSIONS AND THE ARCHITECT SHALL NOT BE RESPONSIBLE FOR ANY DIMENSIONAL ERRORS.  
 5. CONSULTANTS ACCEPTS NO LIABILITY FOR JOBS NOT SUPERVISED BY THEM

CLIENT:  
**KROOPH AGENCY**  
 PROJECT NAME/LOCATION:  
**PROPOSED RESIDENTIAL DEVELOPMENT AT OLALEYE NEW TOWN EBUTE META WEST LAGOS MAIN LAND LOCAL GOVT AREA LAGOS STATE**


PROJECT NO.	DATE	SCALE
DESIGNED BY: JIM	DRAWN BY: O.F.	NTS

ARCHITECTS




**O.F. ARCHITECT LTD.**

CONSULTANT:



**O.F. ARCHITECT LTD**  
 No 14 Abayomi Duro Simi Eti  
 Lagos, Nigeria  
 www.ofarchitect.com.ng  
 TEL : Tel: 08141926861  
 email : ofarchitect1@gmail.com

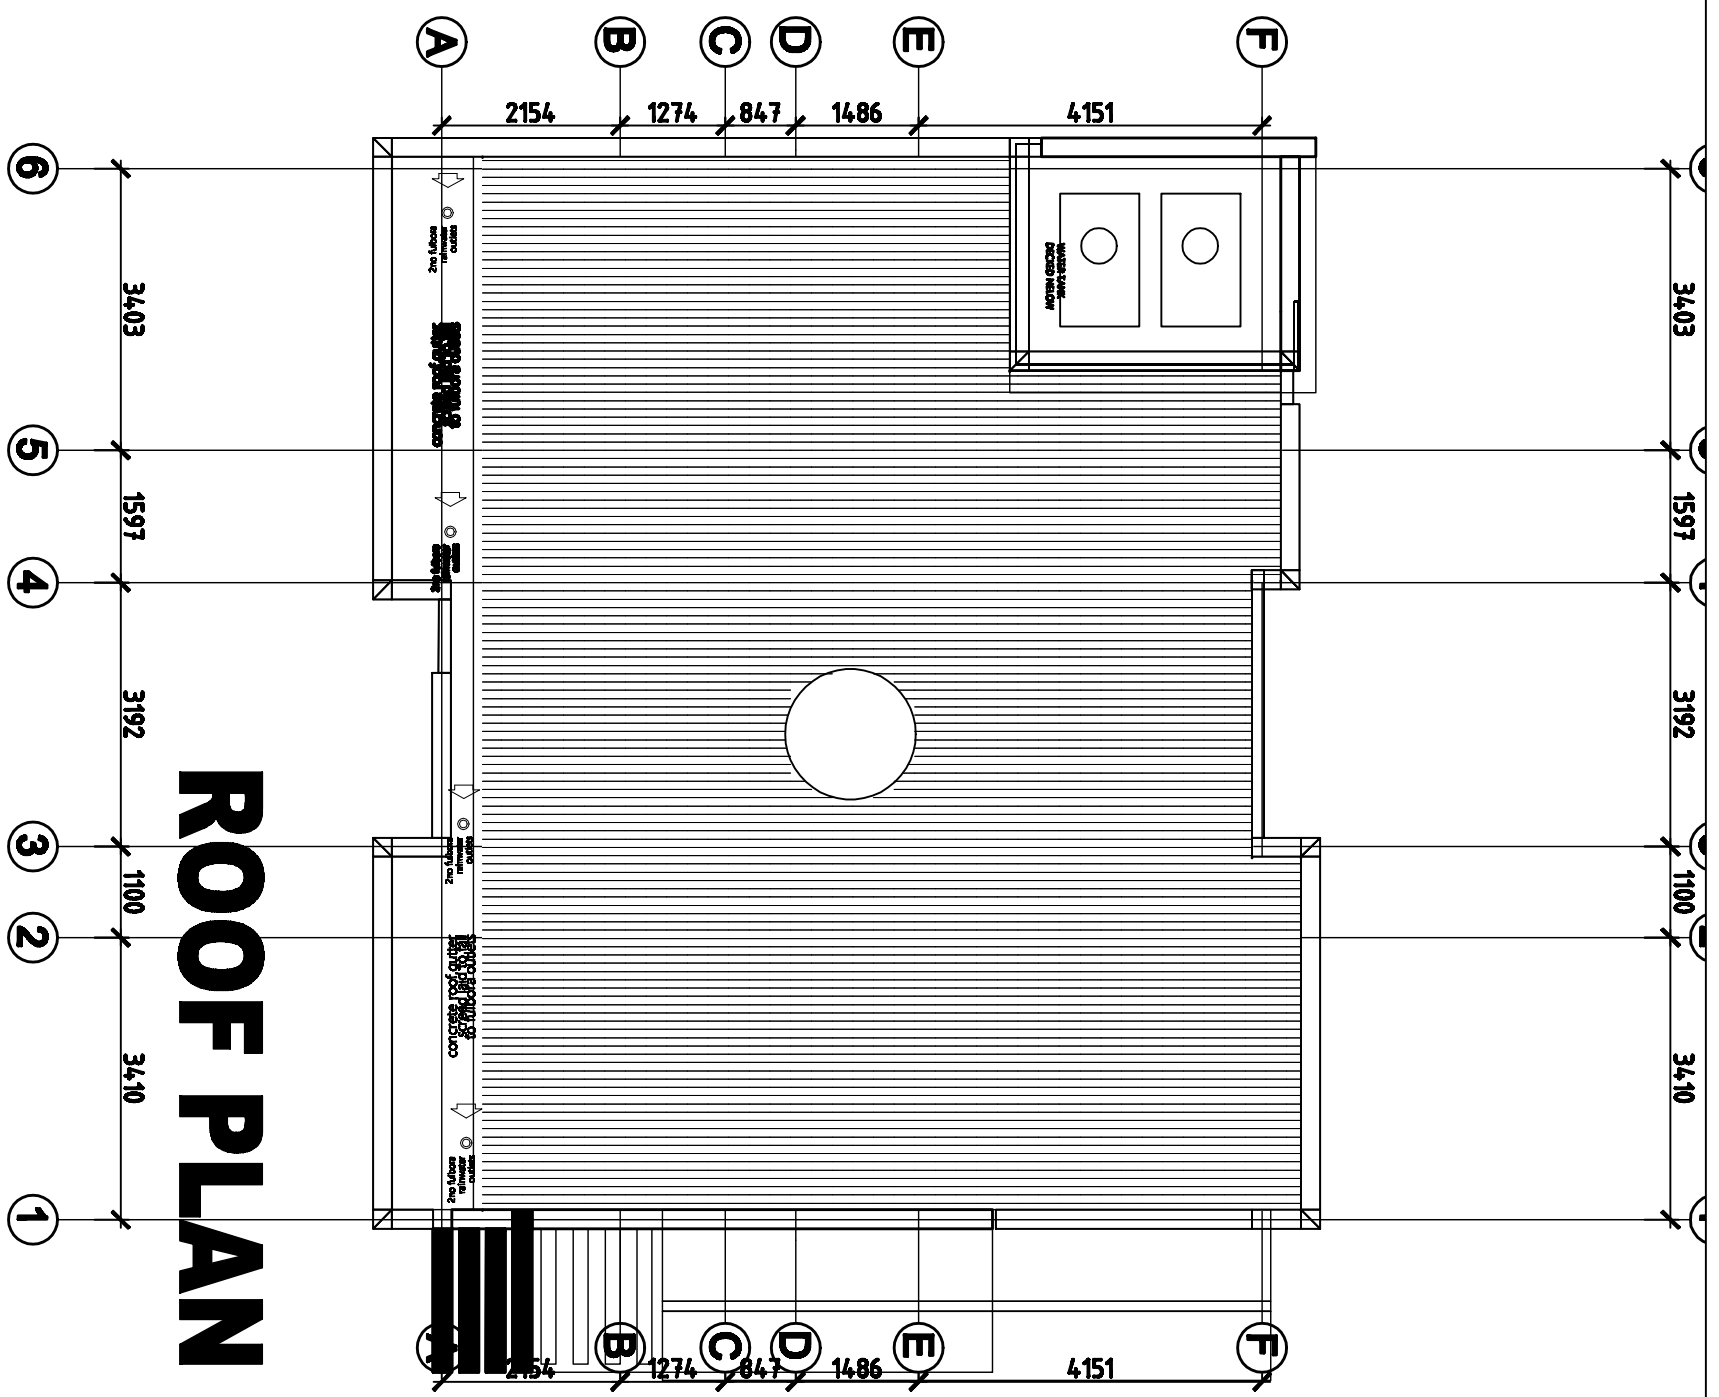

NOTE

1. THESE DRAWINGS SHALL BE READ IN CONJUNCTION WITH RELEVANT ARCHITECTS AND ENGINEERS DRAWINGS AND SPECIFICATION.
2. DIMENSIONS ARE TO BE READ NOT SCALED.
3. UNLESS OTHERWISE STATED ALL DIMENSIONS ARE IN MILLIMETERS
4. DRAWINGS SHALL BE RESPONSIBLE FOR THE ACCURACY OF ALL DIMENSIONS AND DIMENSIONS SHALL BE RESPONSIBLE FOR THE ACCURACY OF ALL DIMENSIONS
5. DIMENSIONS SHALL BE RESPONSIBLE FOR THE ACCURACY OF ALL DIMENSIONS
6. DIMENSIONS SHALL BE RESPONSIBLE FOR THE ACCURACY OF ALL DIMENSIONS

**CLIENT:**  
**KROOPH AGENCY**  
**PROJECT NAME/LOCATION:**  
**PROPOSED RESIDENTIAL DEVELOPMENT AT**  
**OLALEYE NEW TOWN EBUTE META WEST LAGOS**  
**MAIN LAND LOCAL GOVT AREA**  
**LAGOS STATE**

<b>PROJECT NO</b>		<b>SCALE</b> NTS
<b>DATE</b>	<b>REVISION BY</b>	
<b>DESIGNED BY</b>	<b>JM</b>	

**ARCHITECTS**




**O.F. ARCHITECT LTD.**

**CONSULTANT :**



**O.F. ARCHITECT LTD**  
 No 14 Abayomi Duro Simi Etti  
 Lagos, Nigeria  
 www.ofarchitect.com.ng  
 TEL : Tel: 08141926861  
 email : ofarchitect1@gmail.com

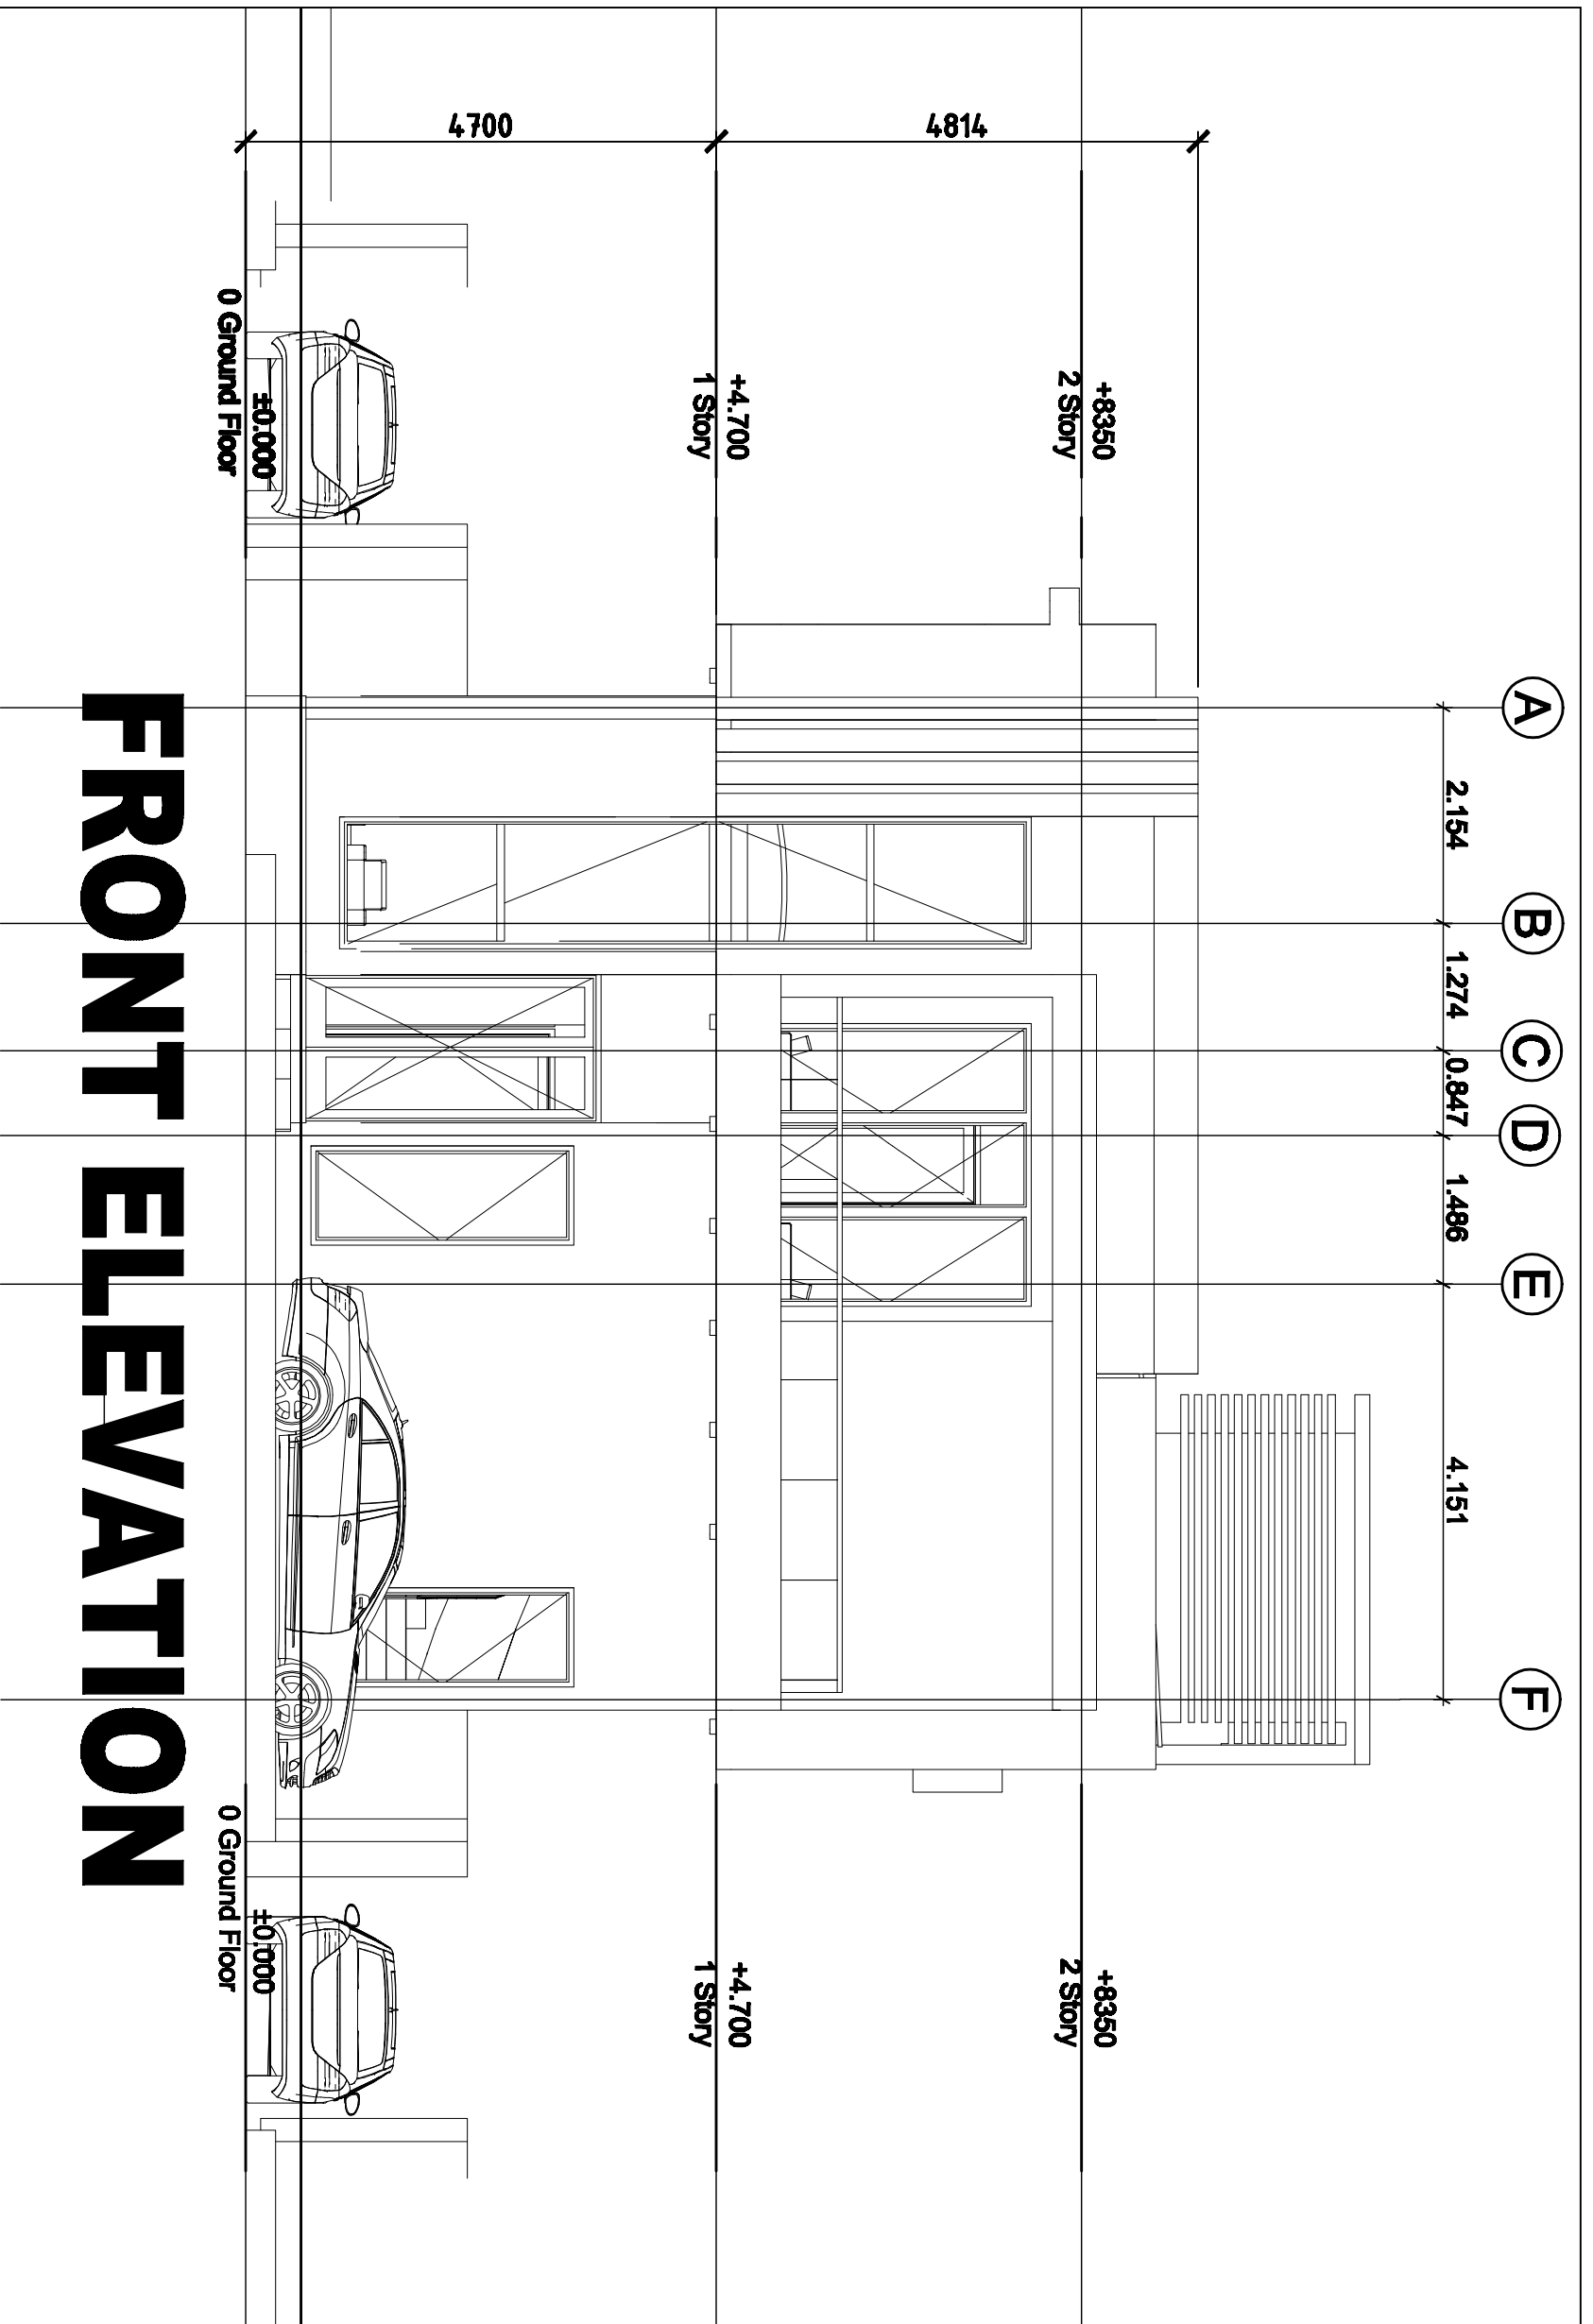

# FRONT ELEVATION

NOTE

1. THESE DRAWINGS SHALL BE READ IN CONJUNCTION WITH RELEVANT ARCHITECTS AND ENGINEERS DRAWINGS AND SPECIFICATION.
2. DIMENSIONS ARE TO BE READ NOT SCALED.
3. UNLESS OTHERWISE STATED ALL DIMENSIONS ARE IN MILLIMETERS.
4. DRAWINGS SHALL BE RESPONSIBLE FOR THE ACCURACY OF ALL DIMENSIONS AND FINISHES FOR THE PROJECT.
5. CONSULTANTS ACCEPTS NO LIABILITY FOR LOSS NOT SUPERVISED BY THEM

CLIENT:  
**KROOPH AGENCY**

PROJECT NAME/LOCATION:

PROPOSED RESIDENTIAL DEVELOPMENT AT  
OLALEYE NEW TOWN EBUTE META WEST LAGOS  
MAIN LAND LOCAL GOVT AREA  
LAGOS STATE

PROJECT NO:

DATE:

DESIGNED BY: JIM

SCALE: NTS

ARCHITECTS:



O.F. ARCHITECT LTD.


CONSULTANT:



**O.F. ARCHITECT LTD**

No 14 Abayomi Duro Simi Etti  
Lagos, Nigeria  
www.ofarchitect.com.ng  
TEL : Tel: 08141926861  
email : ofarchitect1@gmail.com

- 1
- 2
- 3
- 4
- 5
- 6

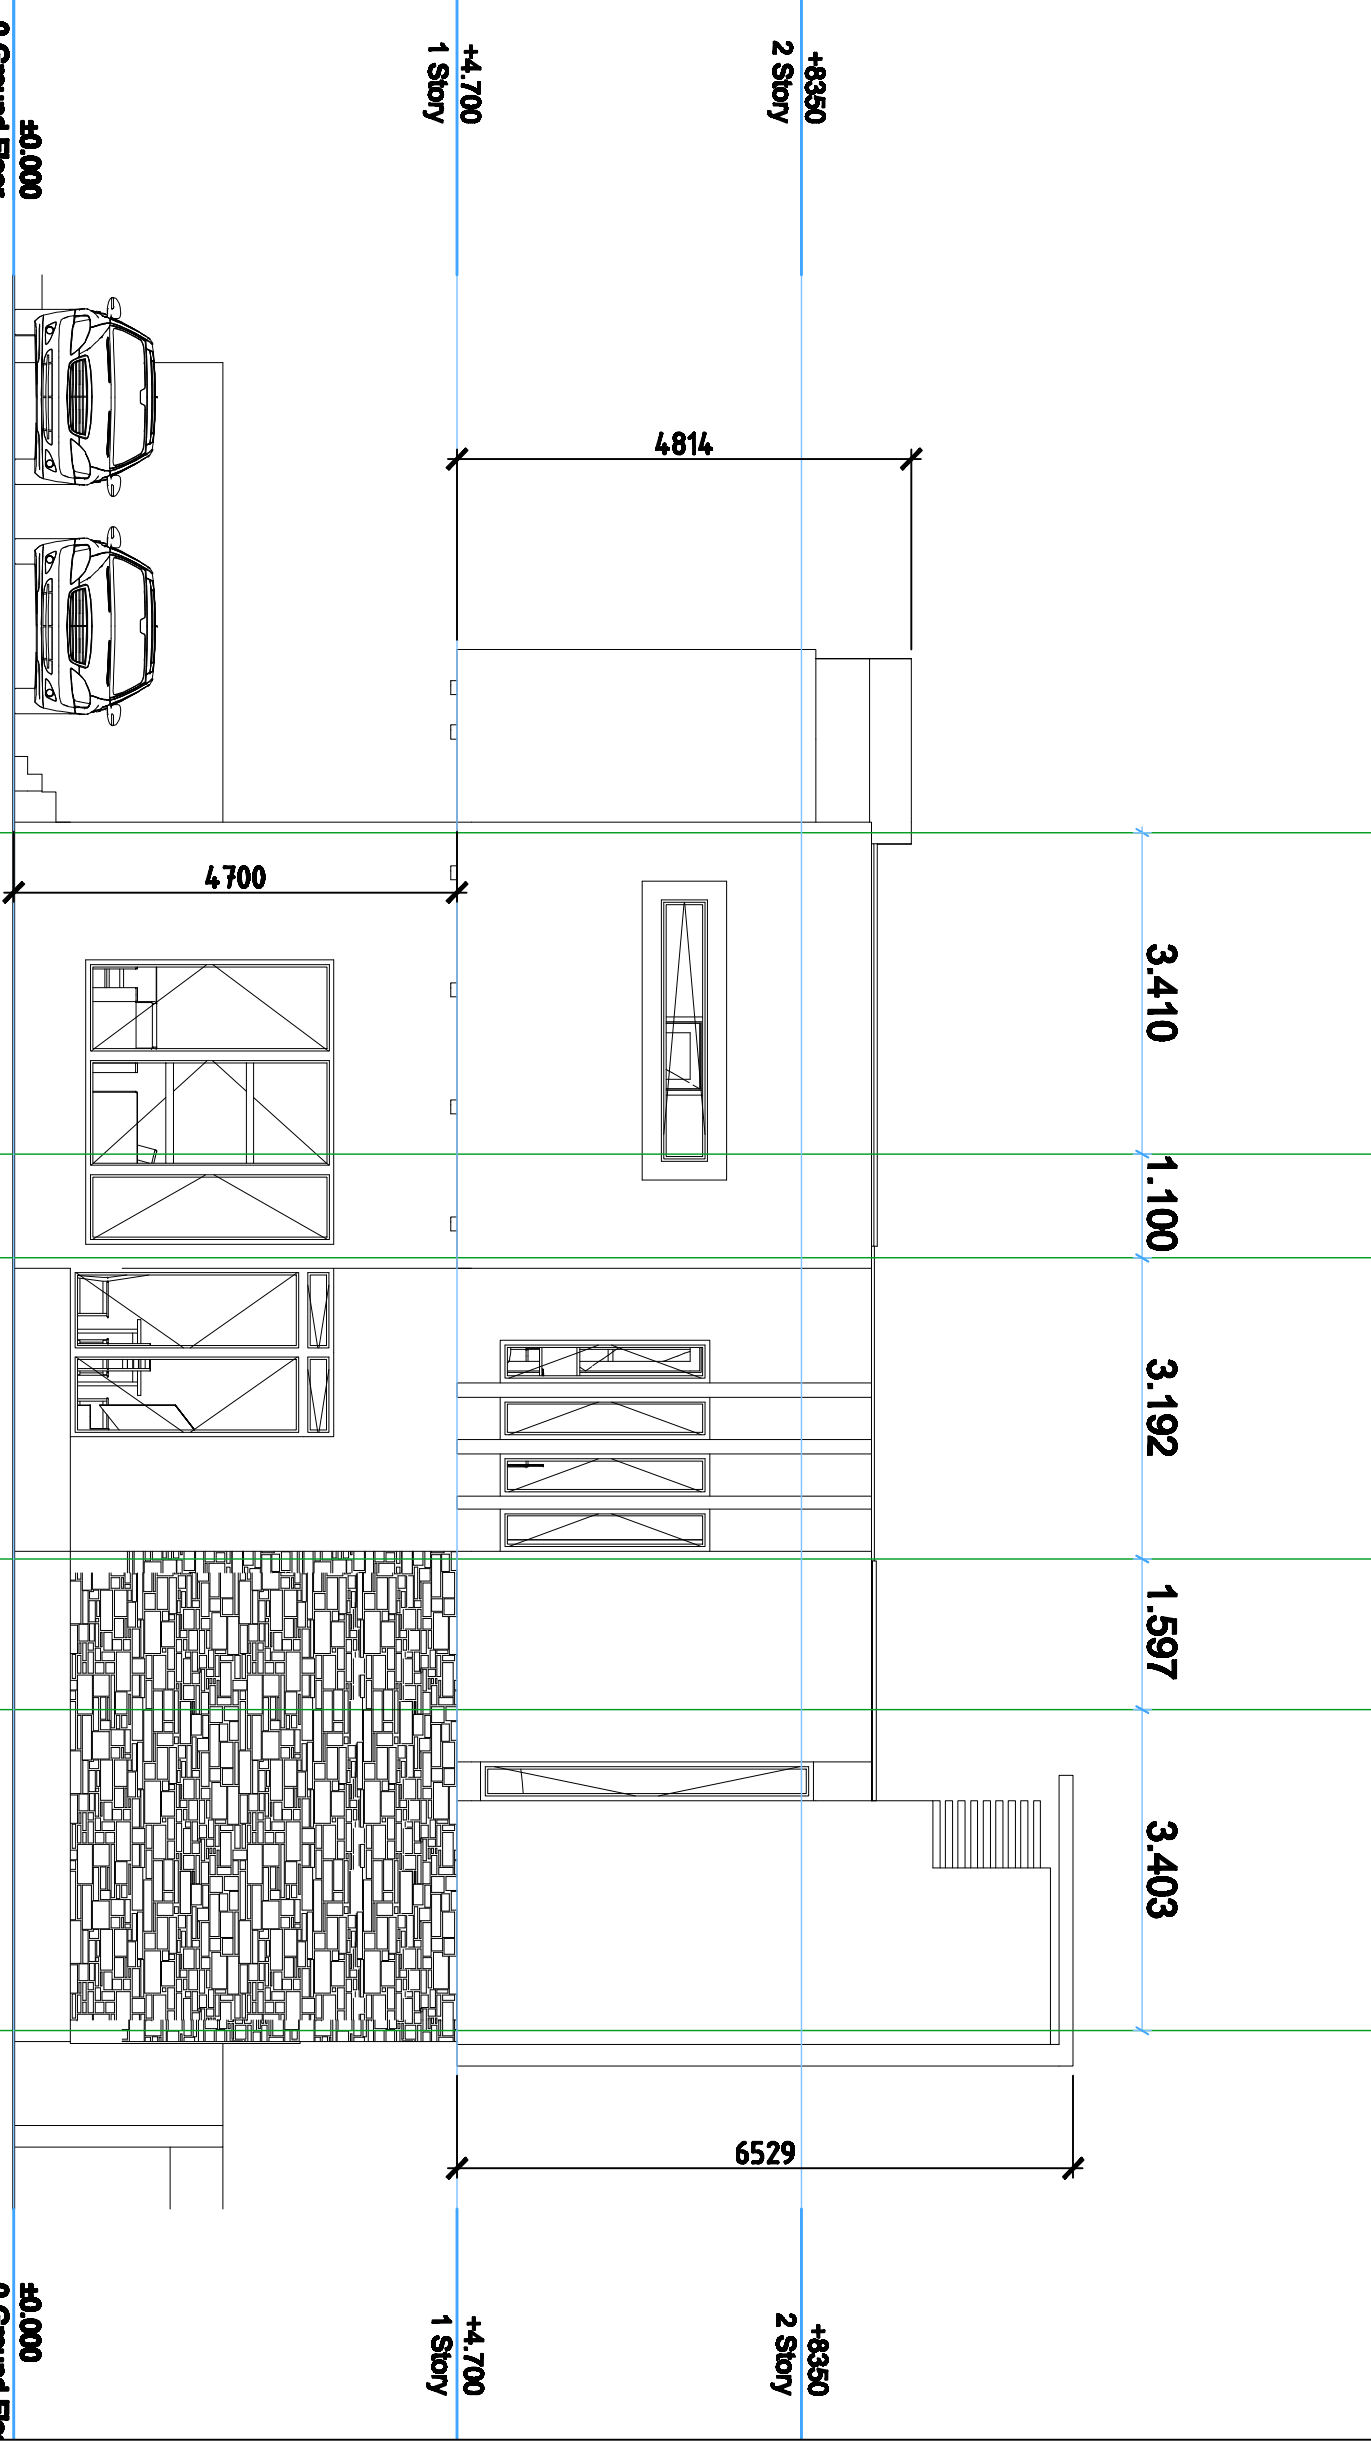


# RIGHT SIDE ELEVATION

**NOTE**  
 1. THESE DRAWINGS SHALL BE READ IN CONJUNCTION WITH RELEVANT ARCHITECTS AND ENGINEERS DRAWINGS AND SPECIFICATION.  
 2. DIMENSIONS ARE TO BE READ NOT SCALED.  
 3. UNLESS OTHERWISE STATED ALL DIMENSIONS ARE IN MILLIMETERS.  
 4. DIMENSIONS SHALL BE RESPONSIBLE FOR THE ACCURACY OF ALL DRAWINGS AND NOT BE USED FOR CONSTRUCTION.  
 5. CONSULTANTS ACCEPTS NO LIABILITY FOR LOSS NOT SUPERVISED BY THEM

**CLIENT:**  
**KROOPH AGENCY**  
**PROJECT NAME/LOCATION:**  
**PROPOSED RESIDENTIAL DEVELOPMENT AT**  
**OLALEYE NEW TOWN EBUTE META WEST LAGOS**  
**MAIN LAND LOCAL GOVT AREA**  
**LAGOS STATE**

<b>PROJECT NO.</b>	
<b>DATE</b>	
<b>DRAWN BY</b>	<b>O.F.</b>
<b>CHECKED BY</b>	<b>J.M.</b>
<b>SCALE</b>	<b>NTS</b>

**ARCHITECTS**




**O.F. ARCHITECT LTD.**

**CONSULTANT :**



**O.F. ARCHITECT LTD**  
 No 14 Abayomi Duro Simi Etti  
 Lagos, Nigeria  
 www.ofarchitect.com.ng  
 TEL : Tel: 08141926861  
 email : ofarchitect1@gmail.com

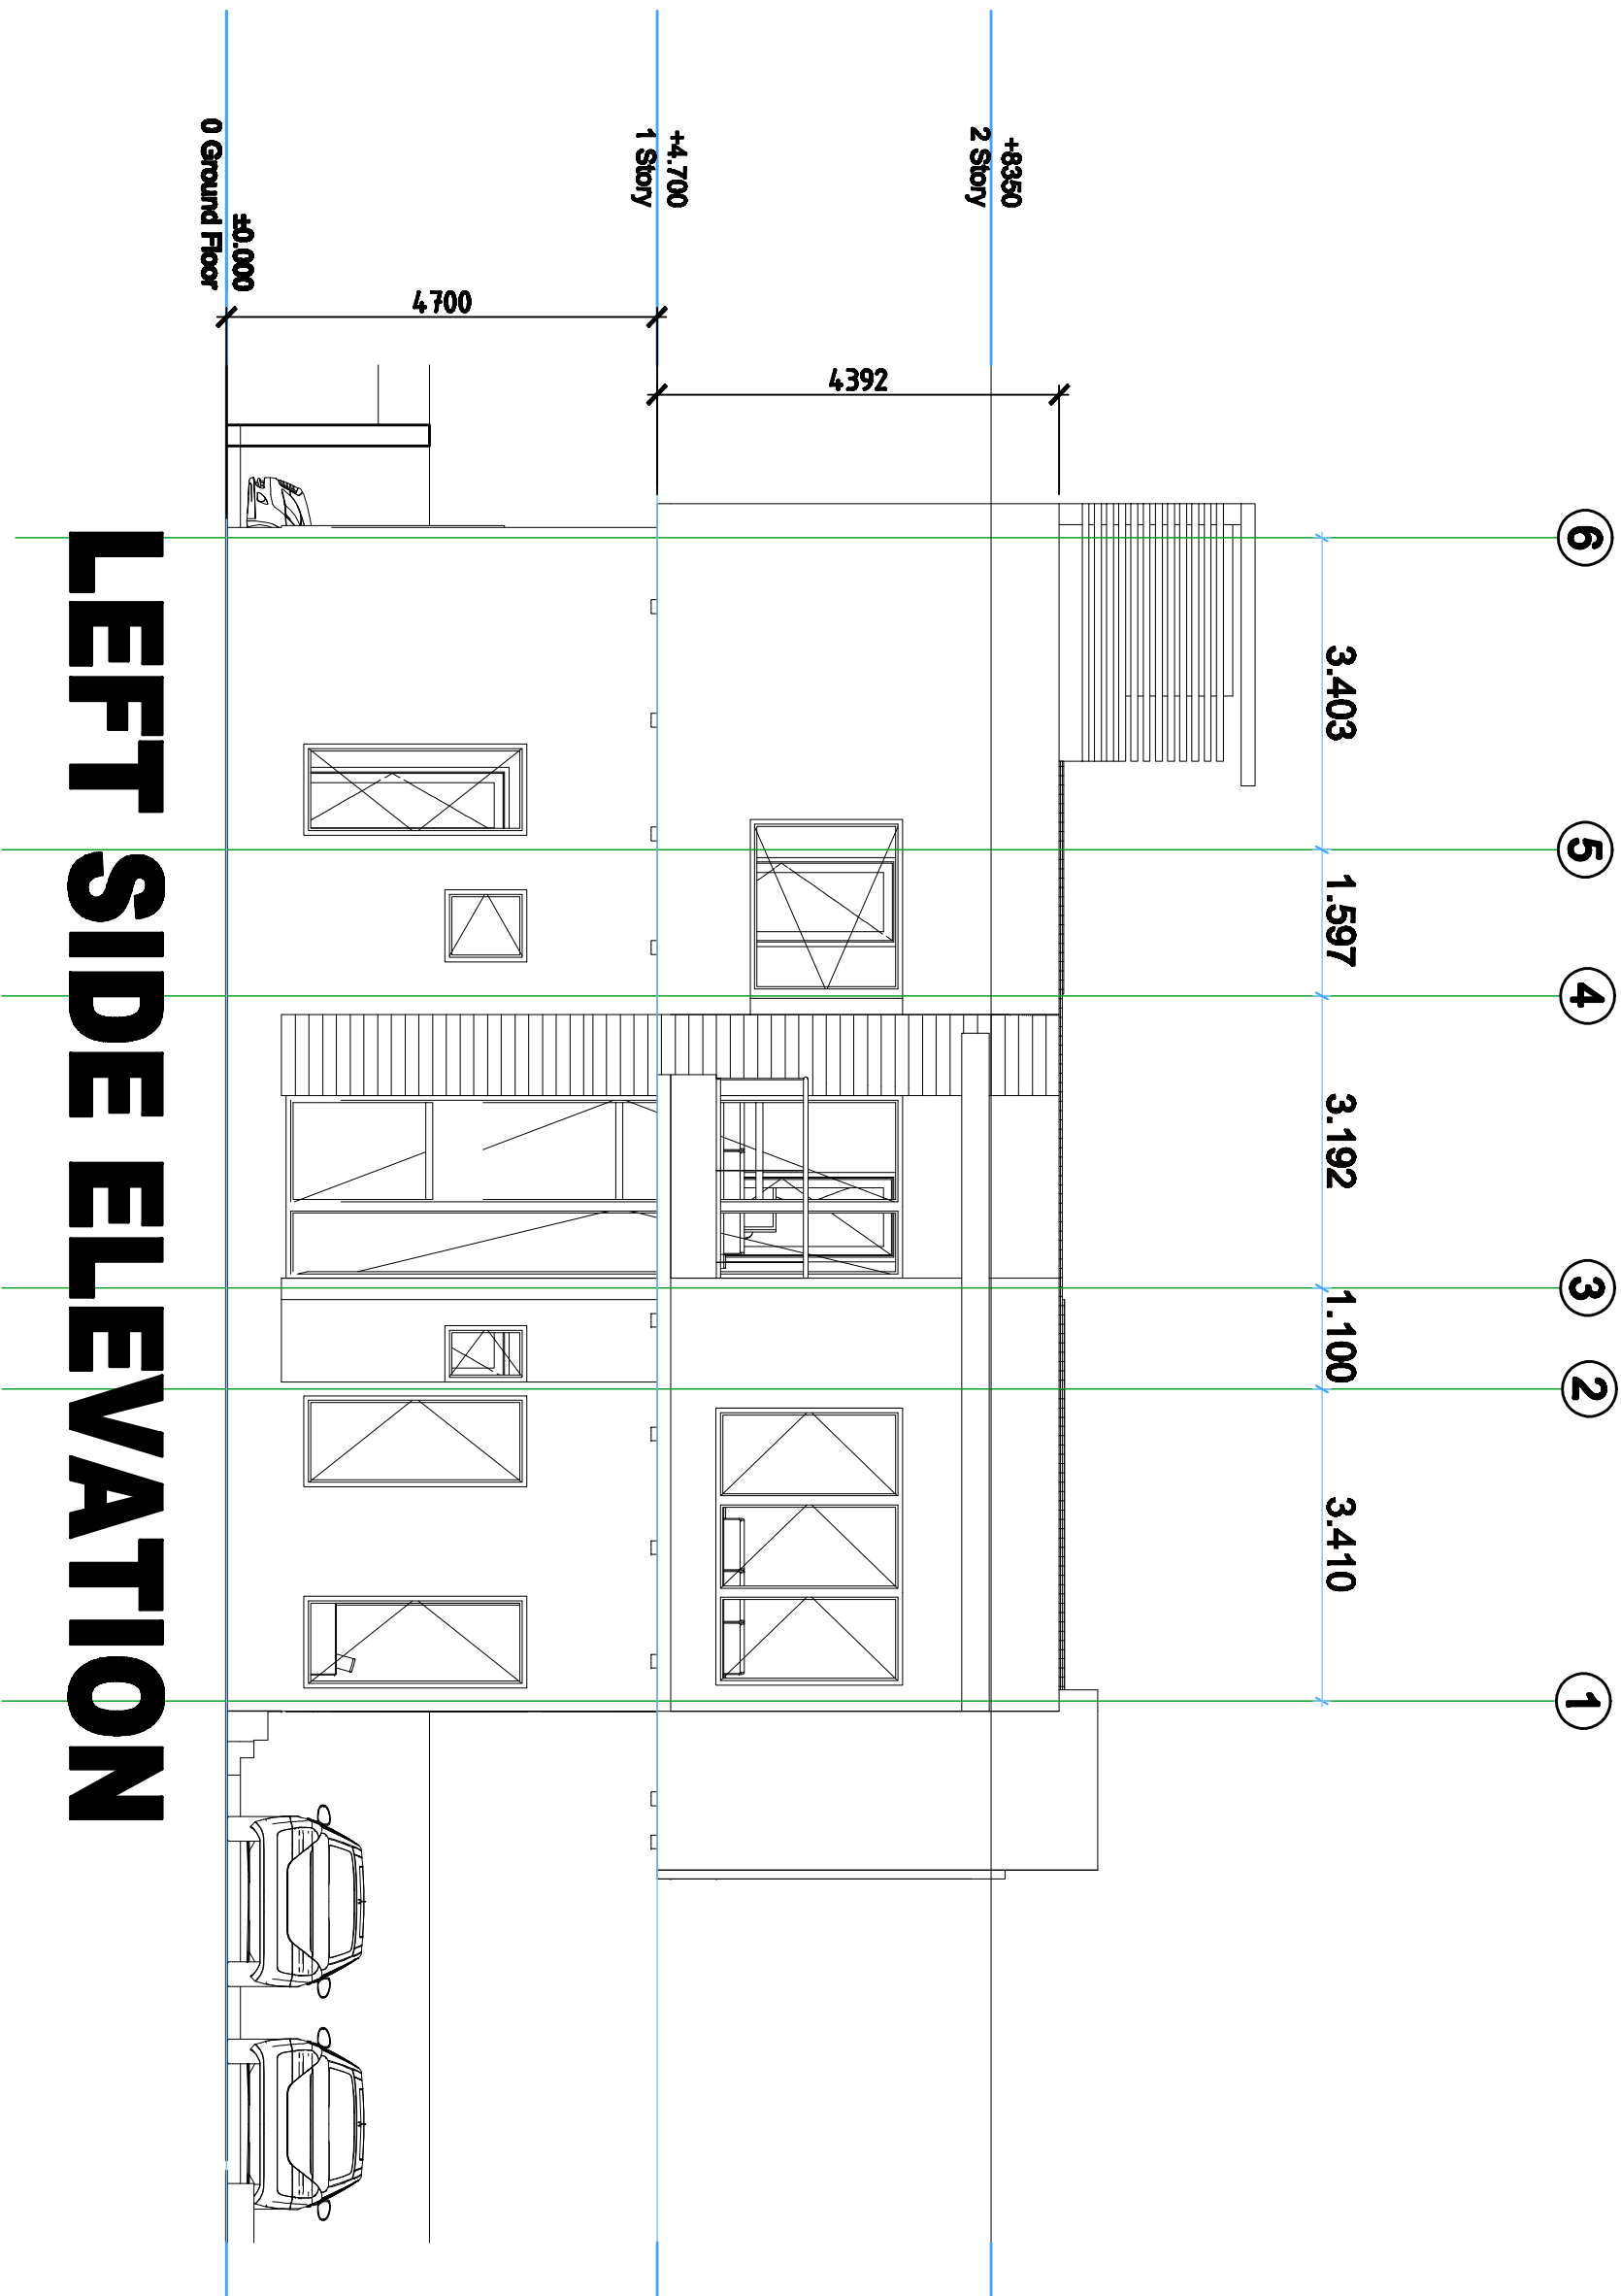

# LEFT SIDE ELEVATION

**NOTE**

- 1. THESE DRAWINGS SHALL BE READ IN CONJUNCTION WITH RELEVANT ARCHITECTS AND ENGINEERS DRAWINGS AND SPECIFICATION.
- 2. DIMENSIONS ARE TO BE READ NOT SCALED.
- 3. UNLESS OTHERWISE STATED ALL DIMENSIONS ARE IN MILLIMETERS.
- 4. DIMENSIONS SHALL BE RESPONSIBLE FOR THE PROJECT OF ALL DRAWINGS.
- 5. DIMENSIONS AND FINISHES OF ALL SECONDARY ACCEPTS AND FINISHES FOR JOBS NOT SUPERVISED BY THEM.

**CLIENT:**

**KROOPH AGENCY**

**PROJECT NAME/LOCATION:**

PROPOSED RESIDENTIAL DEVELOPMENT AT  
OLALEYE NEW TOWN EBUTE META WEST LAGOS  
MAIN LAND LOCAL GOVT AREA  
LAGOS STATE

**PROJECT NO:**

DATE:

DESIGNED BY: JIM

DRAWN BY: O.F.

SCALE:

NTS

**ARCHITECTS:**



**O.F. ARCHITECT LTD.**


**CONSULTANT:**



**O.F. ARCHITECT LTD**

No 14 Abayomi Duro Simi Etti  
Lagos, Nigeria  
www.ofarchitect.com.ng  
TEL : Tel: 08141926861  
email : ofarchitect1@gmail.com



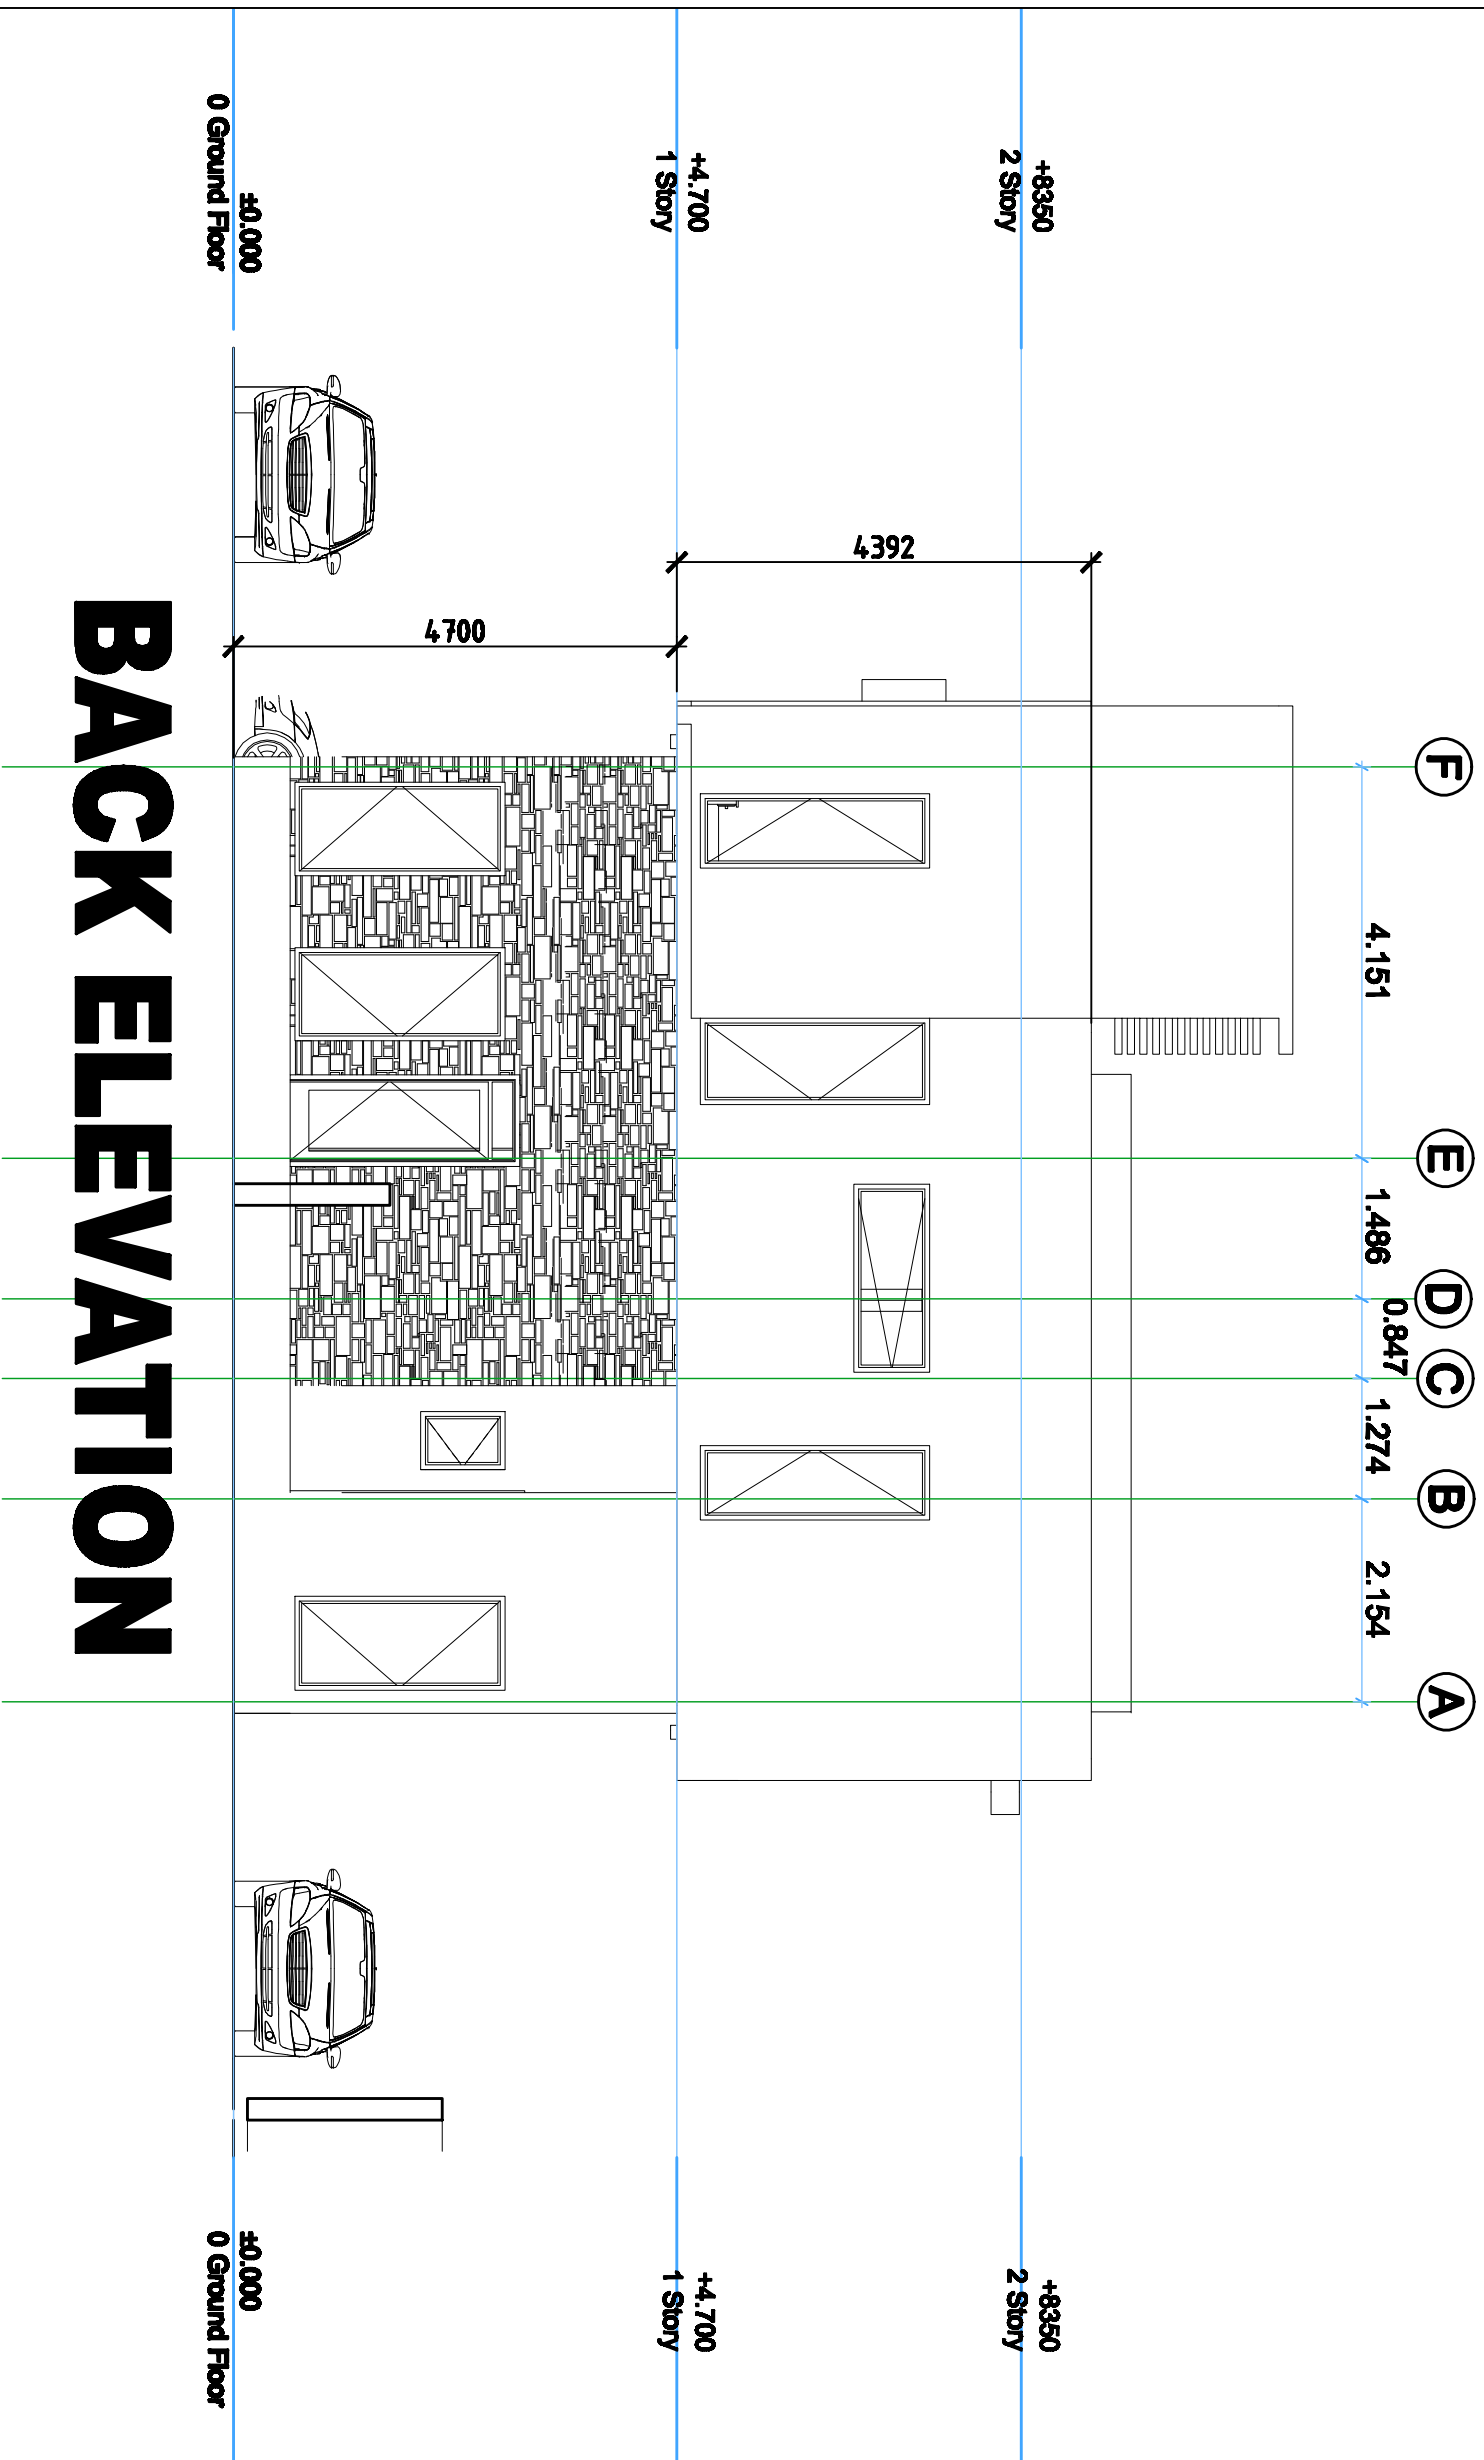

NOTE

1. THESE DRAWINGS SHALL BE READ IN CONJUNCTION WITH RELEVANT ARCHITECTS AND ENGINEERS DRAWINGS AND SPECIFICATION.
2. DIMENSIONS ARE TO BE READ NOT SCALED.
3. UNLESS OTHERWISE STATED ALL DIMENSIONS ARE IN MILLIMETERS
4. DIMENSIONS SHALL BE RESPONSIBLE FOR THE ACCURACY OF ALL DIMENSIONS AND THE CONSULTANT SHALL NOT BE RESPONSIBLE FOR ANY ERRORS OR OMISSIONS.
5. CONSULTANTS ACCEPTS NO LIABILITY FOR LOSS NOT SUPERVISED BY THEM

CLIENT:  
**KROOPH AGENCY**  
 PROJECT NAME/LOCATION:  
**PROPOSED RESIDENTIAL DEVELOPMENT AT OLALEYE NEW TOWN EBUTE META WEST LAGOS MAIN LAND LOCAL GOVT AREA LAGOS STATE**

PROJECT NO.	DATE	SCALE
ISSUED BY	01	NTS
CHECKED BY	JM	

ARCHITECTS



**O.F. ARCHITECT LTD.**

CONSULTANT :



**O.F. ARCHITECT LTD**  
 No 14 Abayomi Duro Simi Etti  
 Lagos, Nigeria  
 www.ofarchitect.com.ng  
 TEL : Tel: 08141926861  
 email : ofarchitect1@gmail.com